
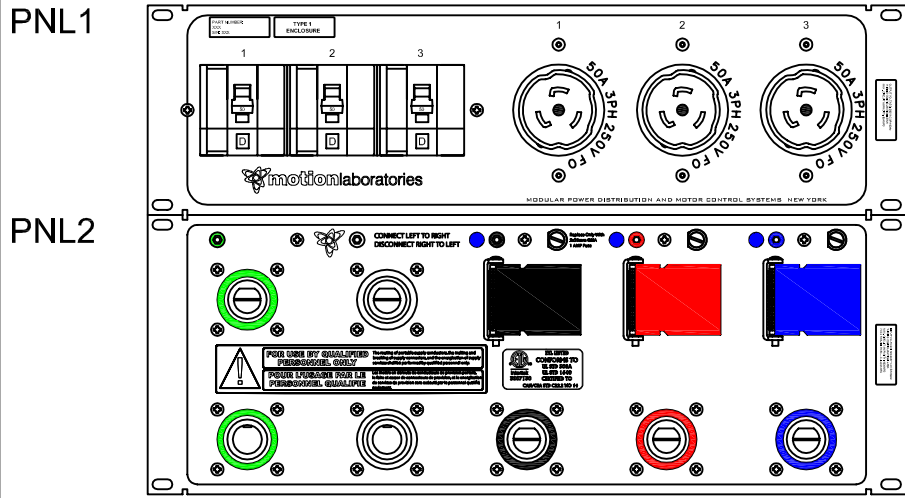


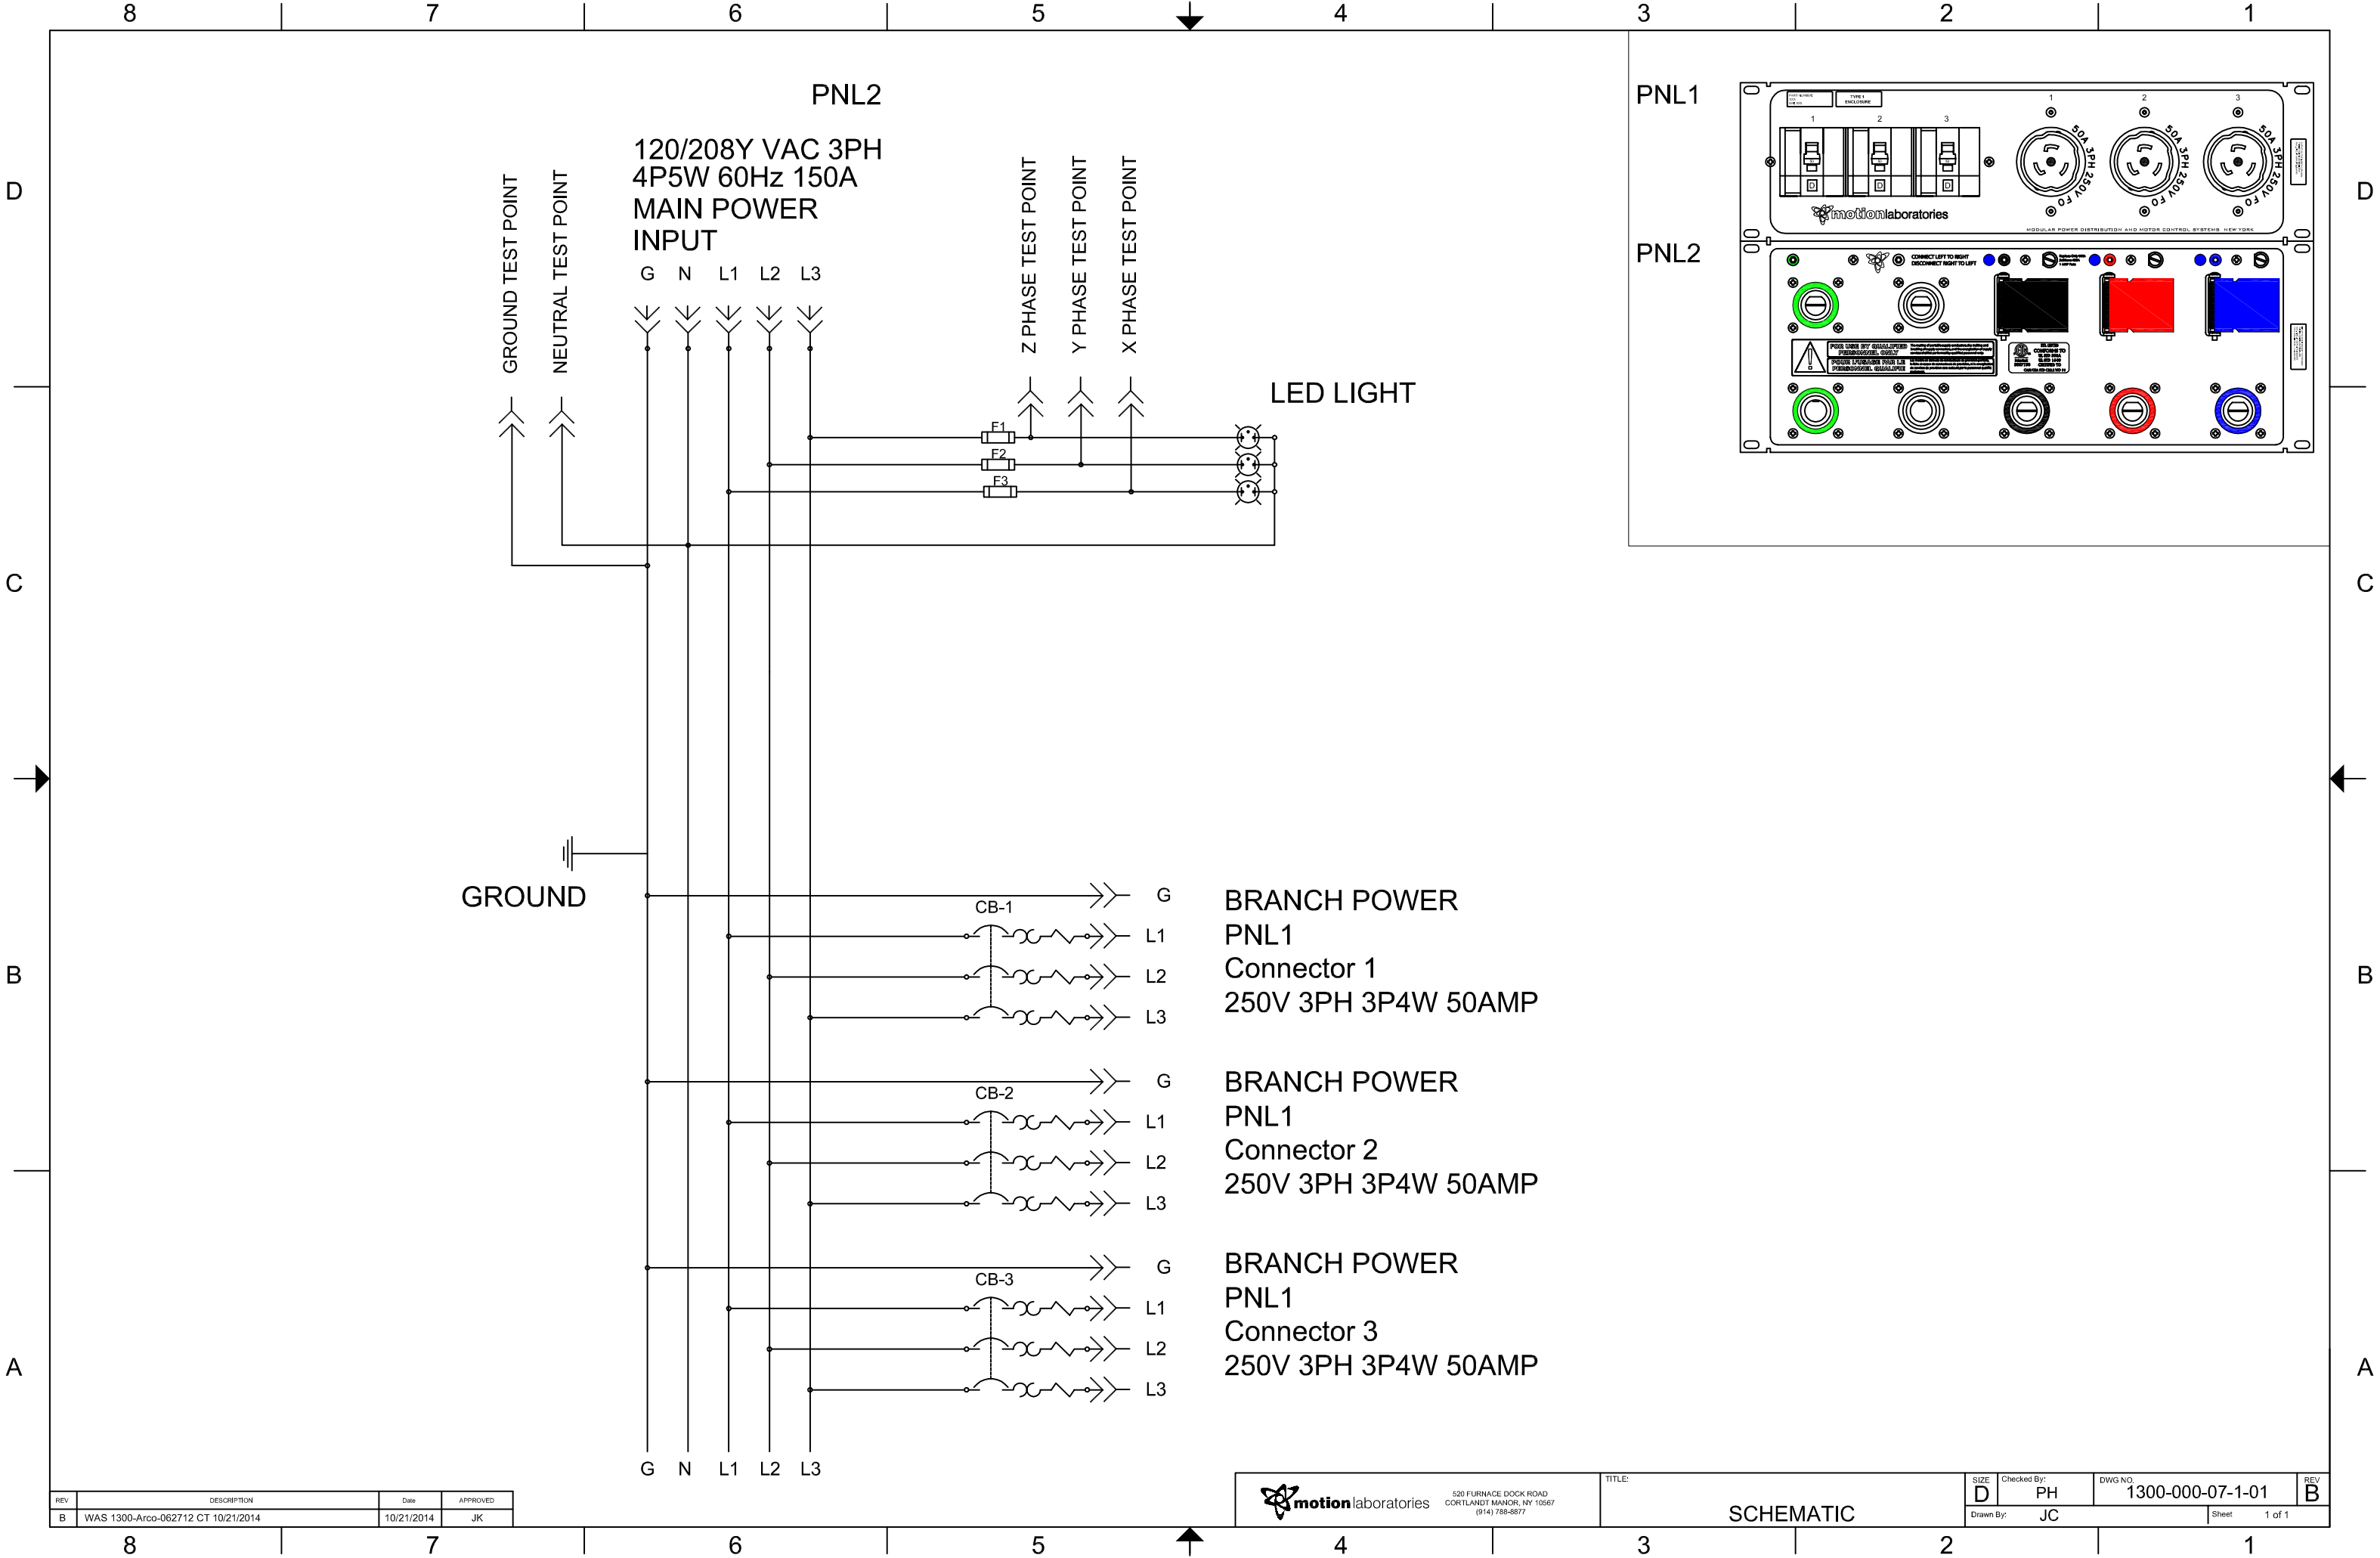

REV	DESCRIPTION	Date	APPROVED
B	WAS 1300-Arco-062712 CT 10/21/2014	10/21/2014	JK

	520 FURNACE DOCK ROAD CORTLANDT MANOR, NY 10567 (914) 788-8877	TITLE: SCHEMATIC	SIZE D	Checked By: PH	DWG NO. 1300-000-07-1-01	REV B
Drawn By: JC				Sheet 1 of 1		