



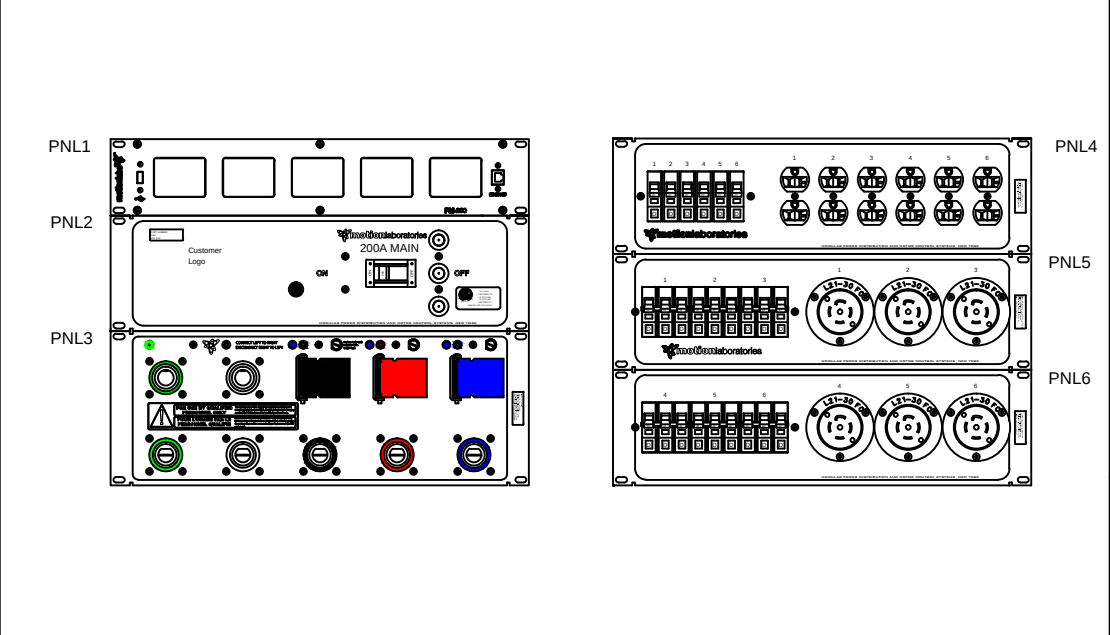

REV	DESCRIPTION	Date	APPROVED
E	UPDATED PER ECN-100, JM 8/5/16	8/8/16	CT

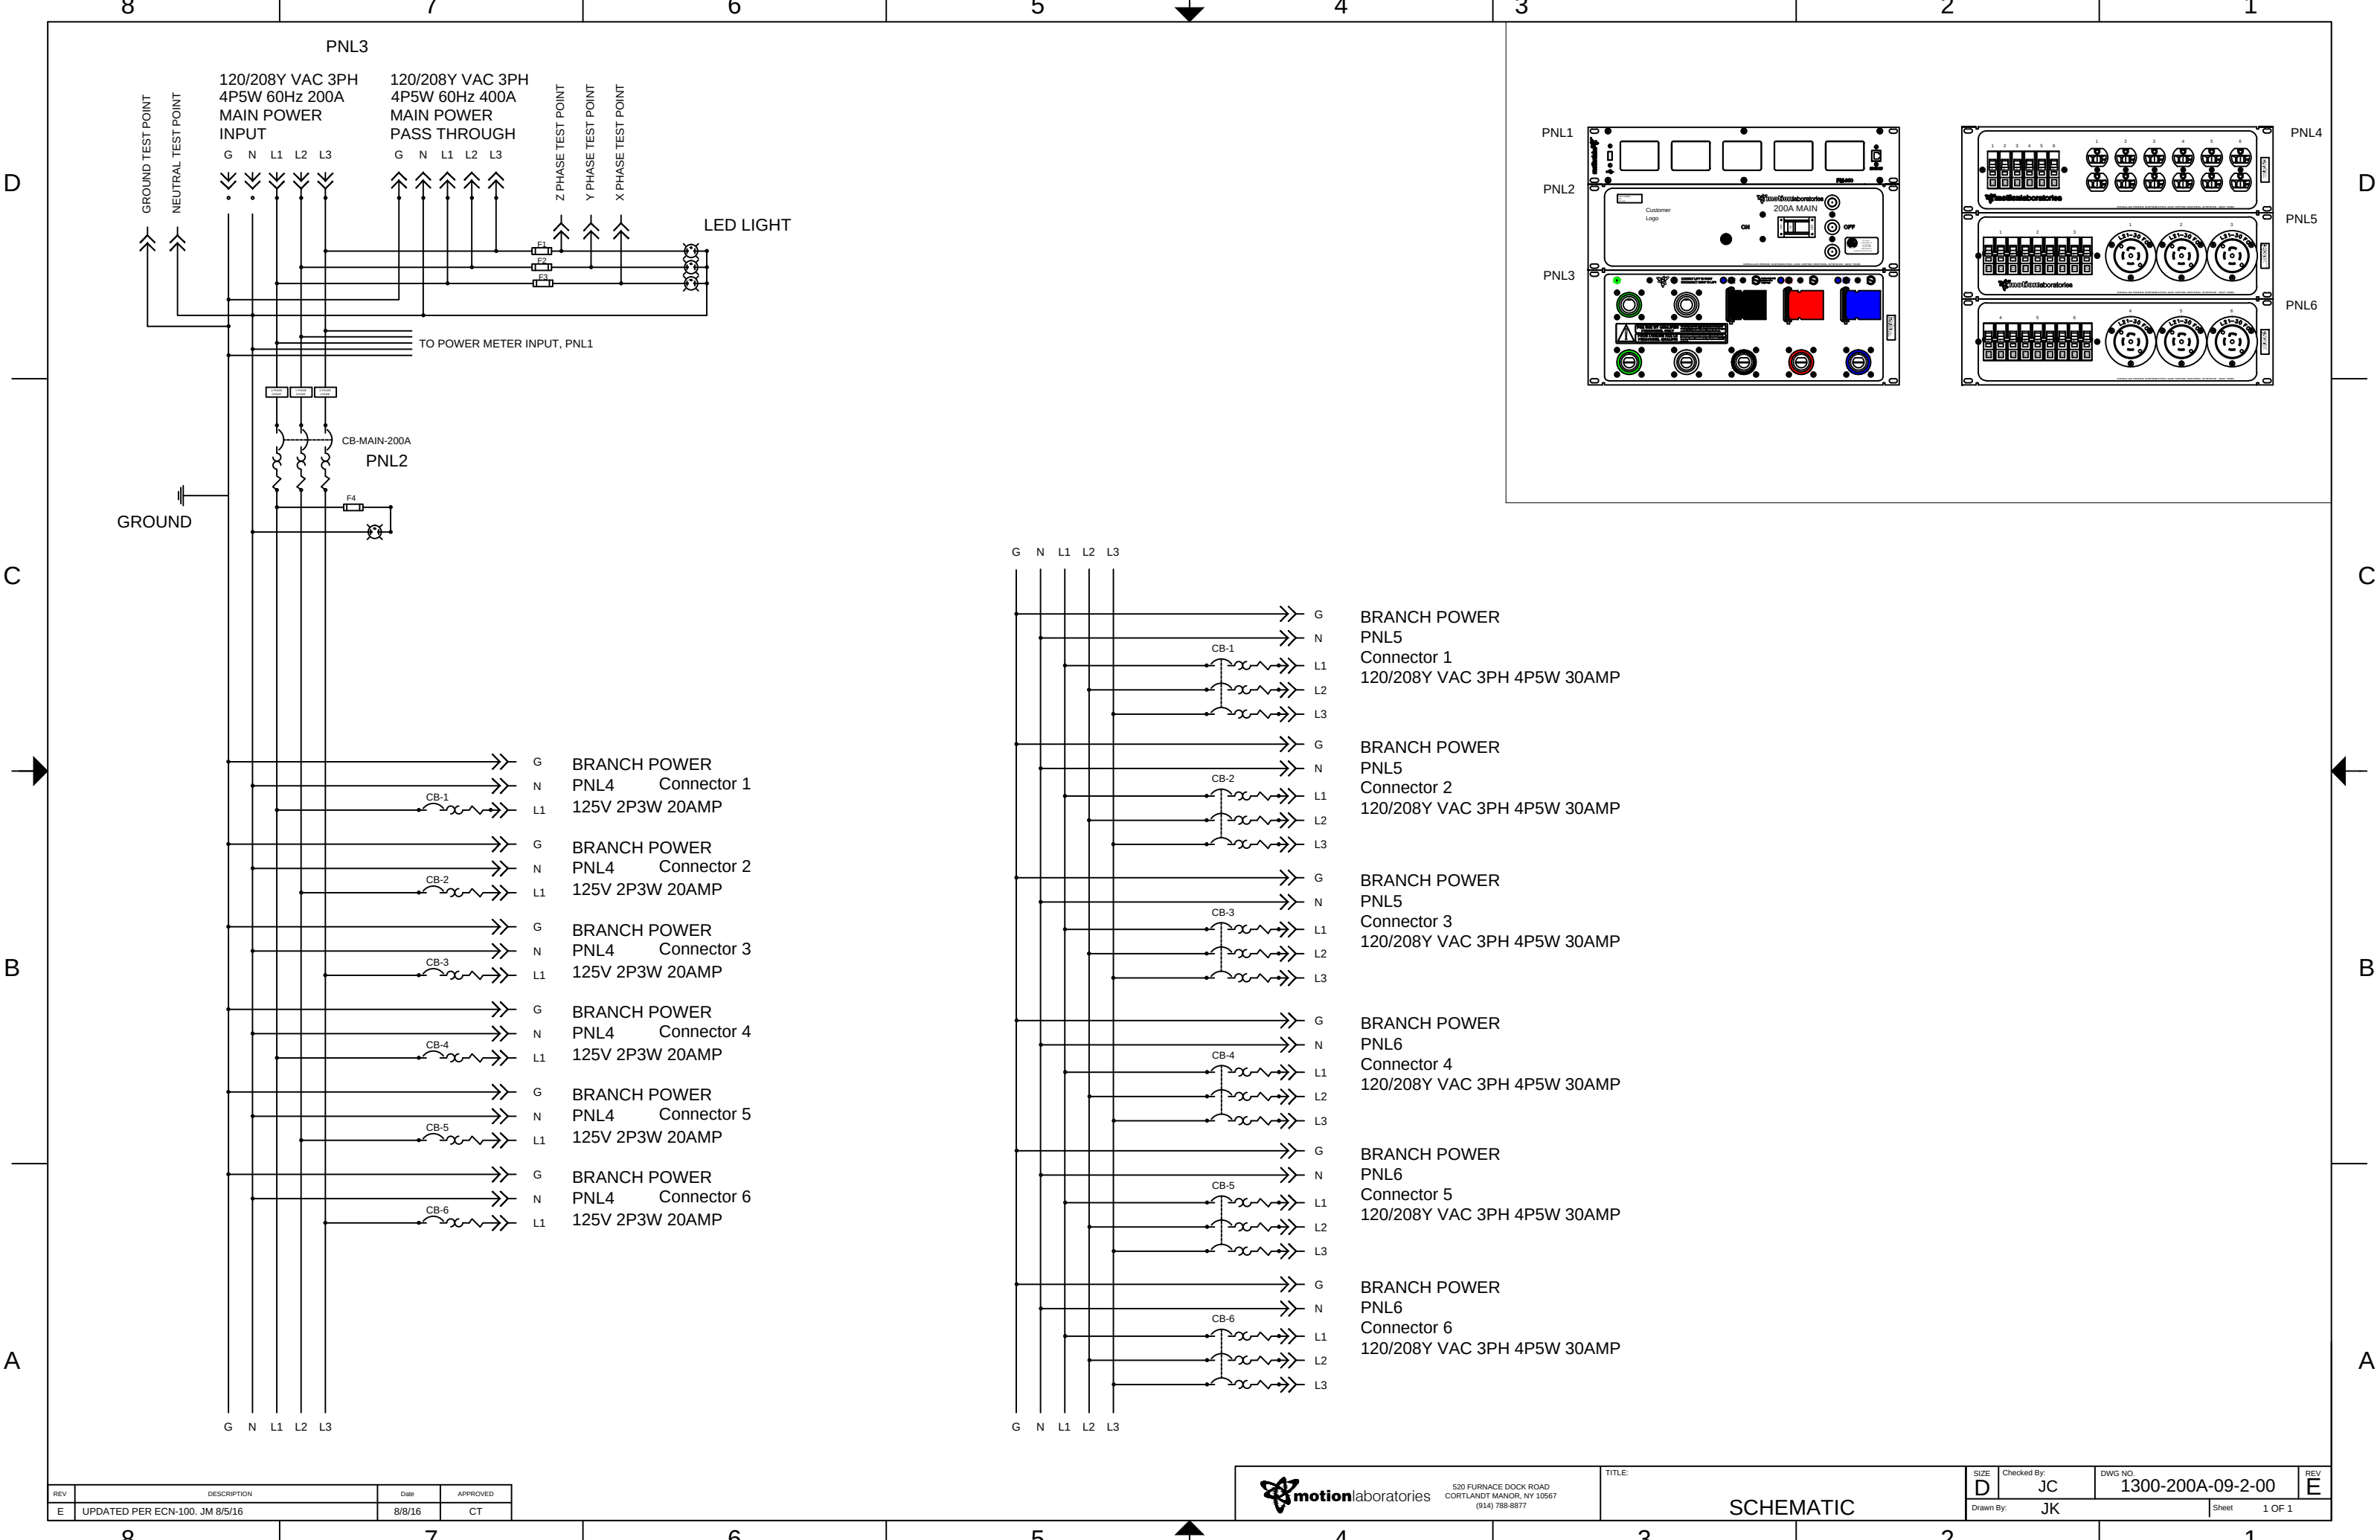

520 FURNACE DOCK ROAD
CORTLANDT MANOR, NY 10567
(914) 786-9877

TITLE:
SCHEMATIC

SIZE D	Checked By: JC	DWG NO. 1300-200A-09-2-00	REV E
Drawn By: JK		Sheet	1 OF 1