


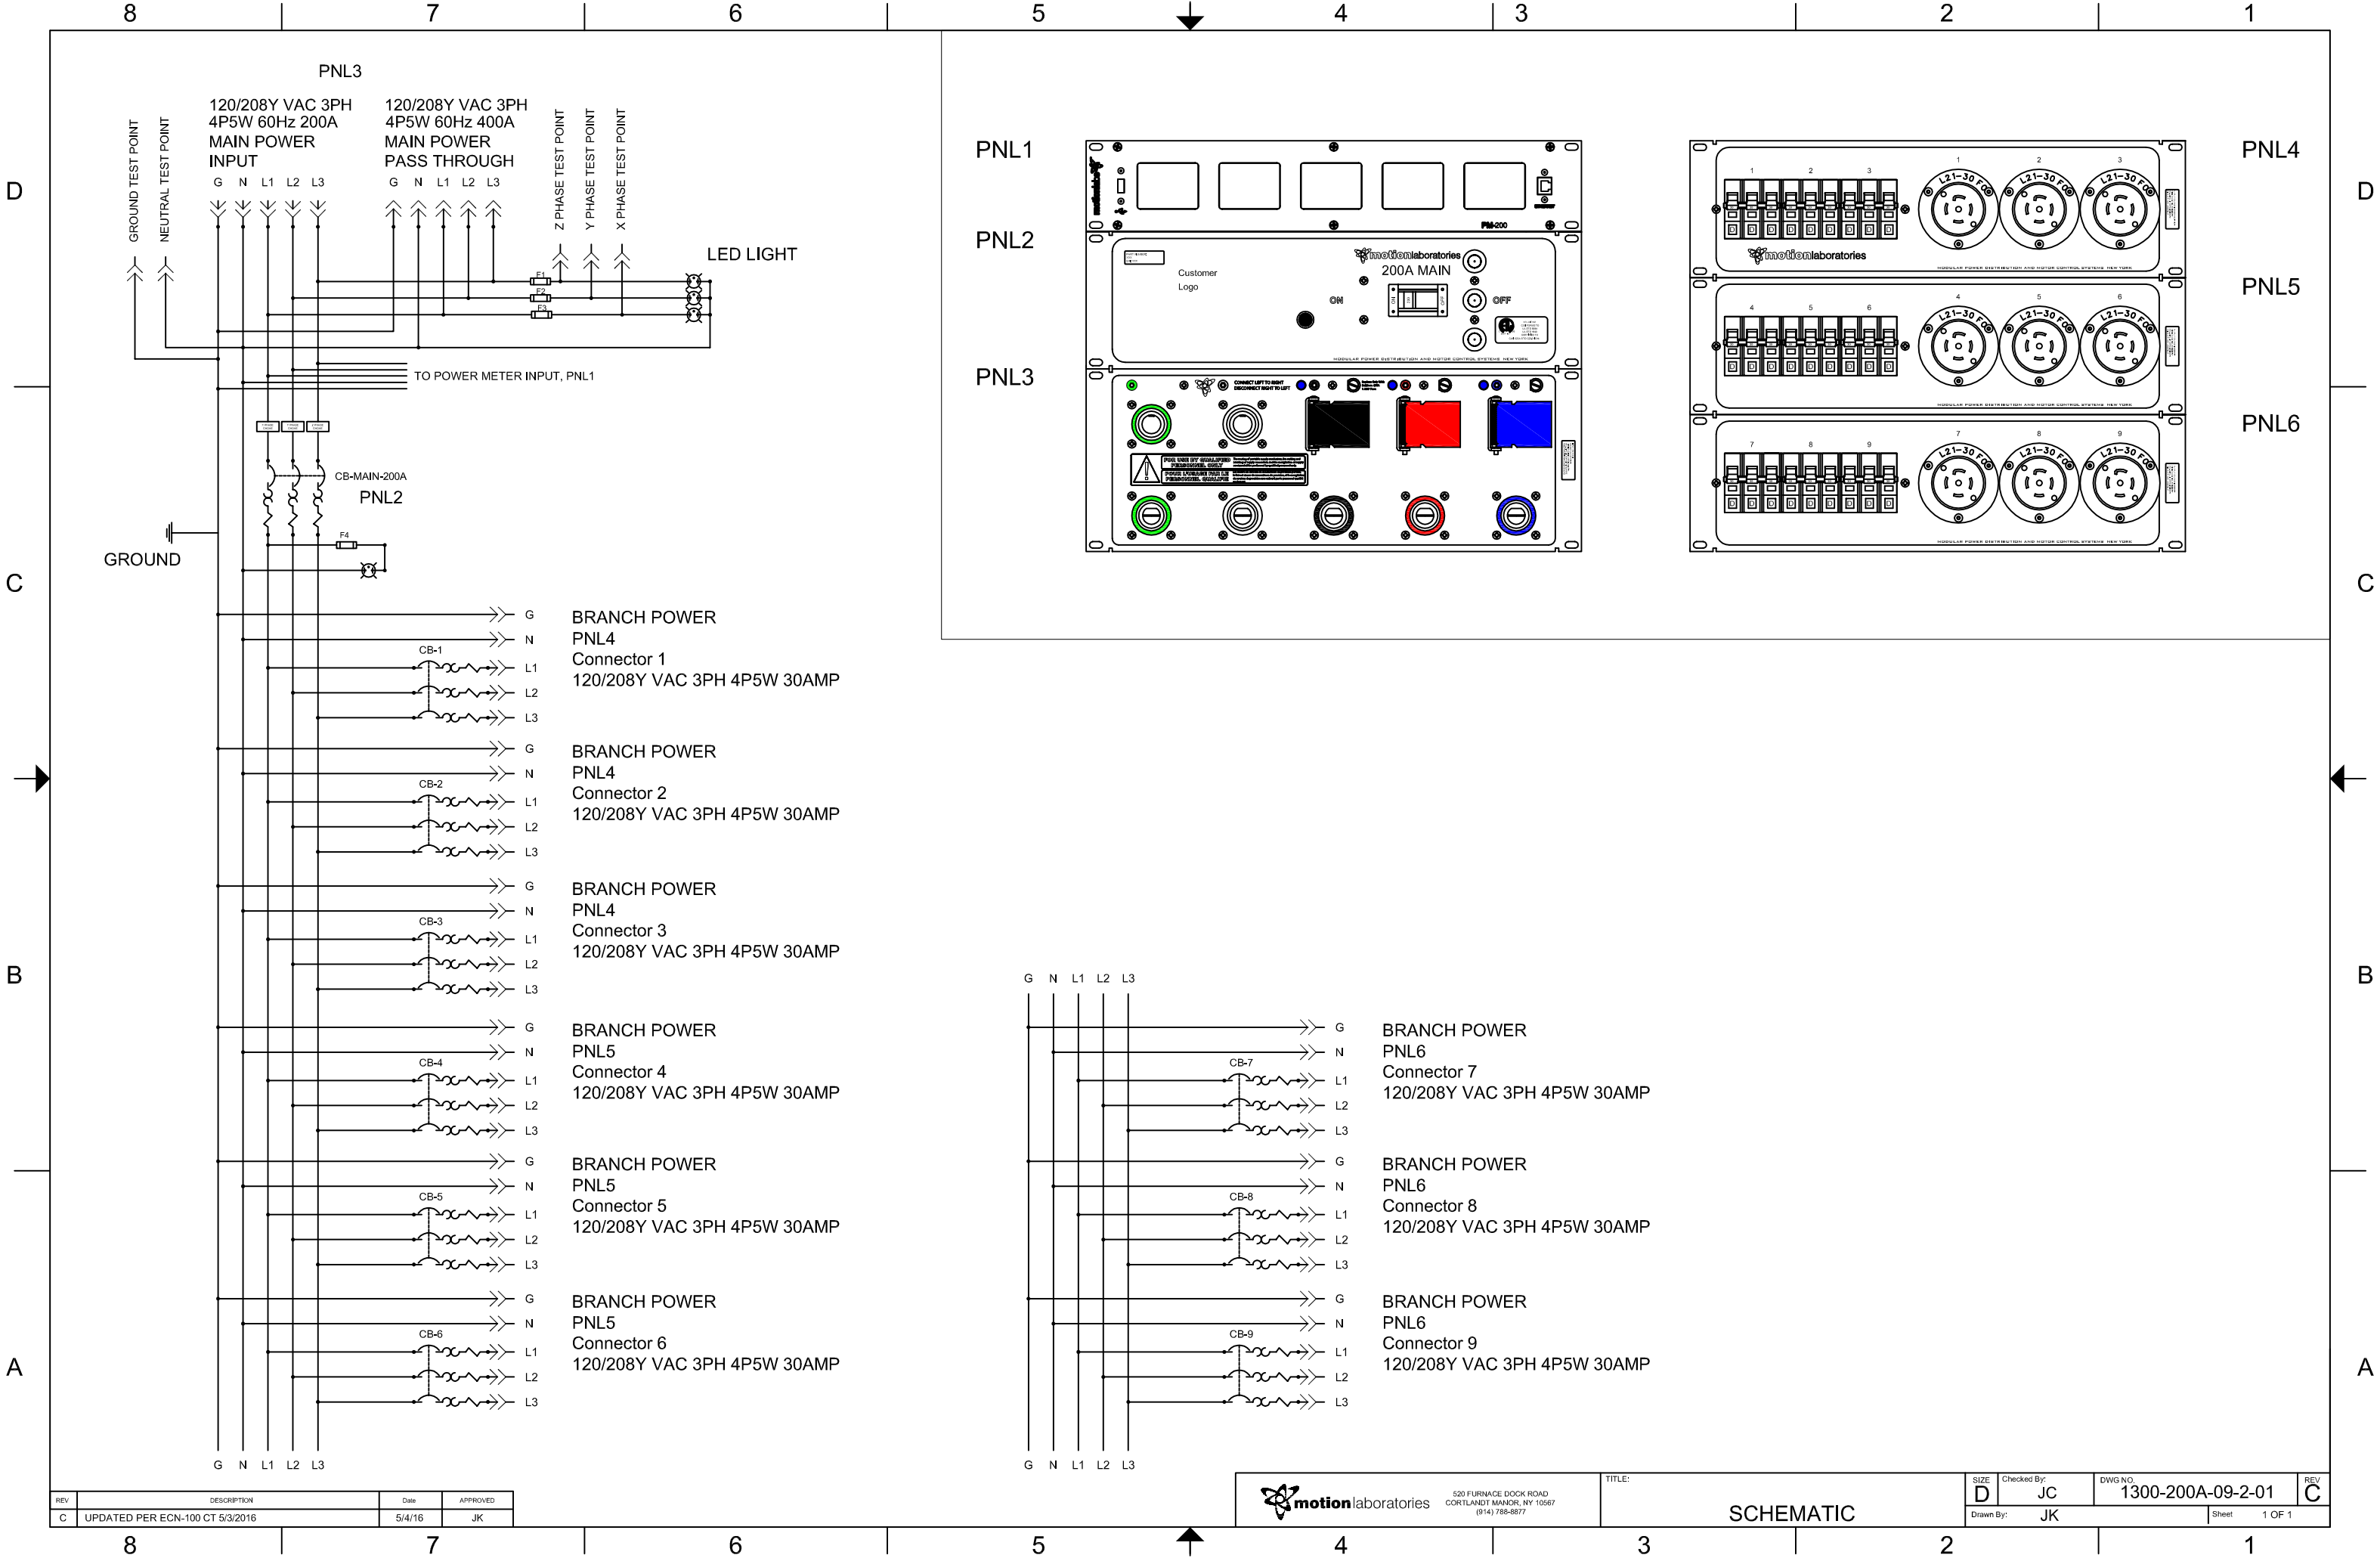

REV	DESCRIPTION	Date	APPROVED
C	UPDATED PER ECN-100 CT 5/3/2016	5/4/16	JK

		520 FURNACE DOCK ROAD CORTLANDT MANOR, NY 10567 (814) 788-8877	TITLE: SCHEMATIC		SIZE D	Checked By: JC	DWG NO. 1300-200A-09-2-01	REV C
Drawn By: JK		Sheet 1 OF 1						