



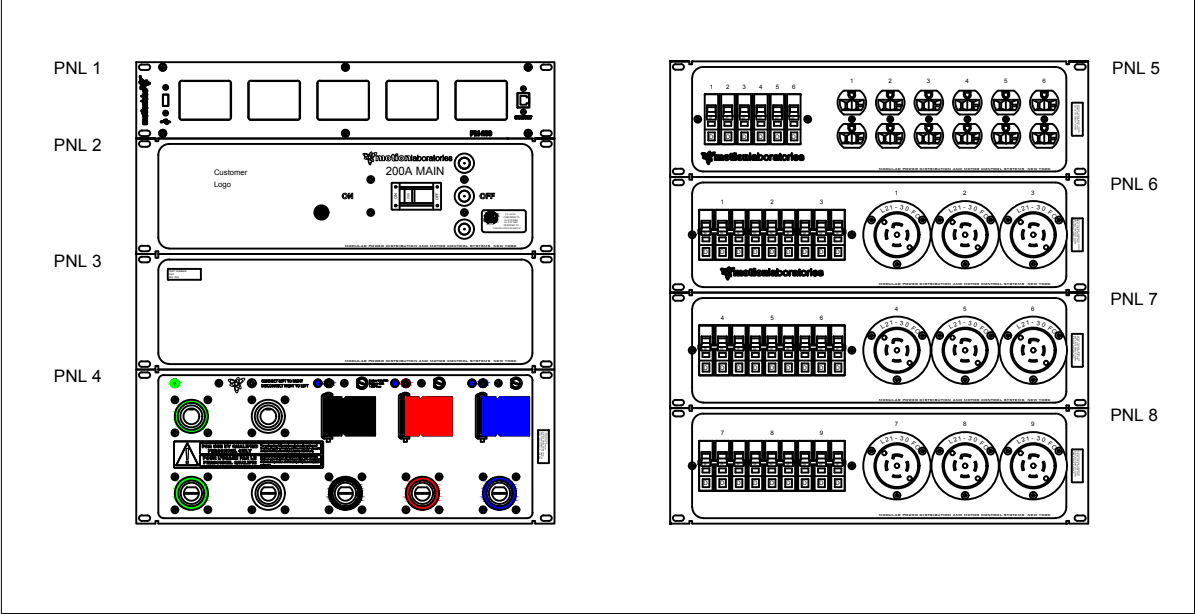

REV	DESCRIPTION	Date	APPROVED
C	REVISED PER ECN 100, JM 7/24/17	7/26/17	JK

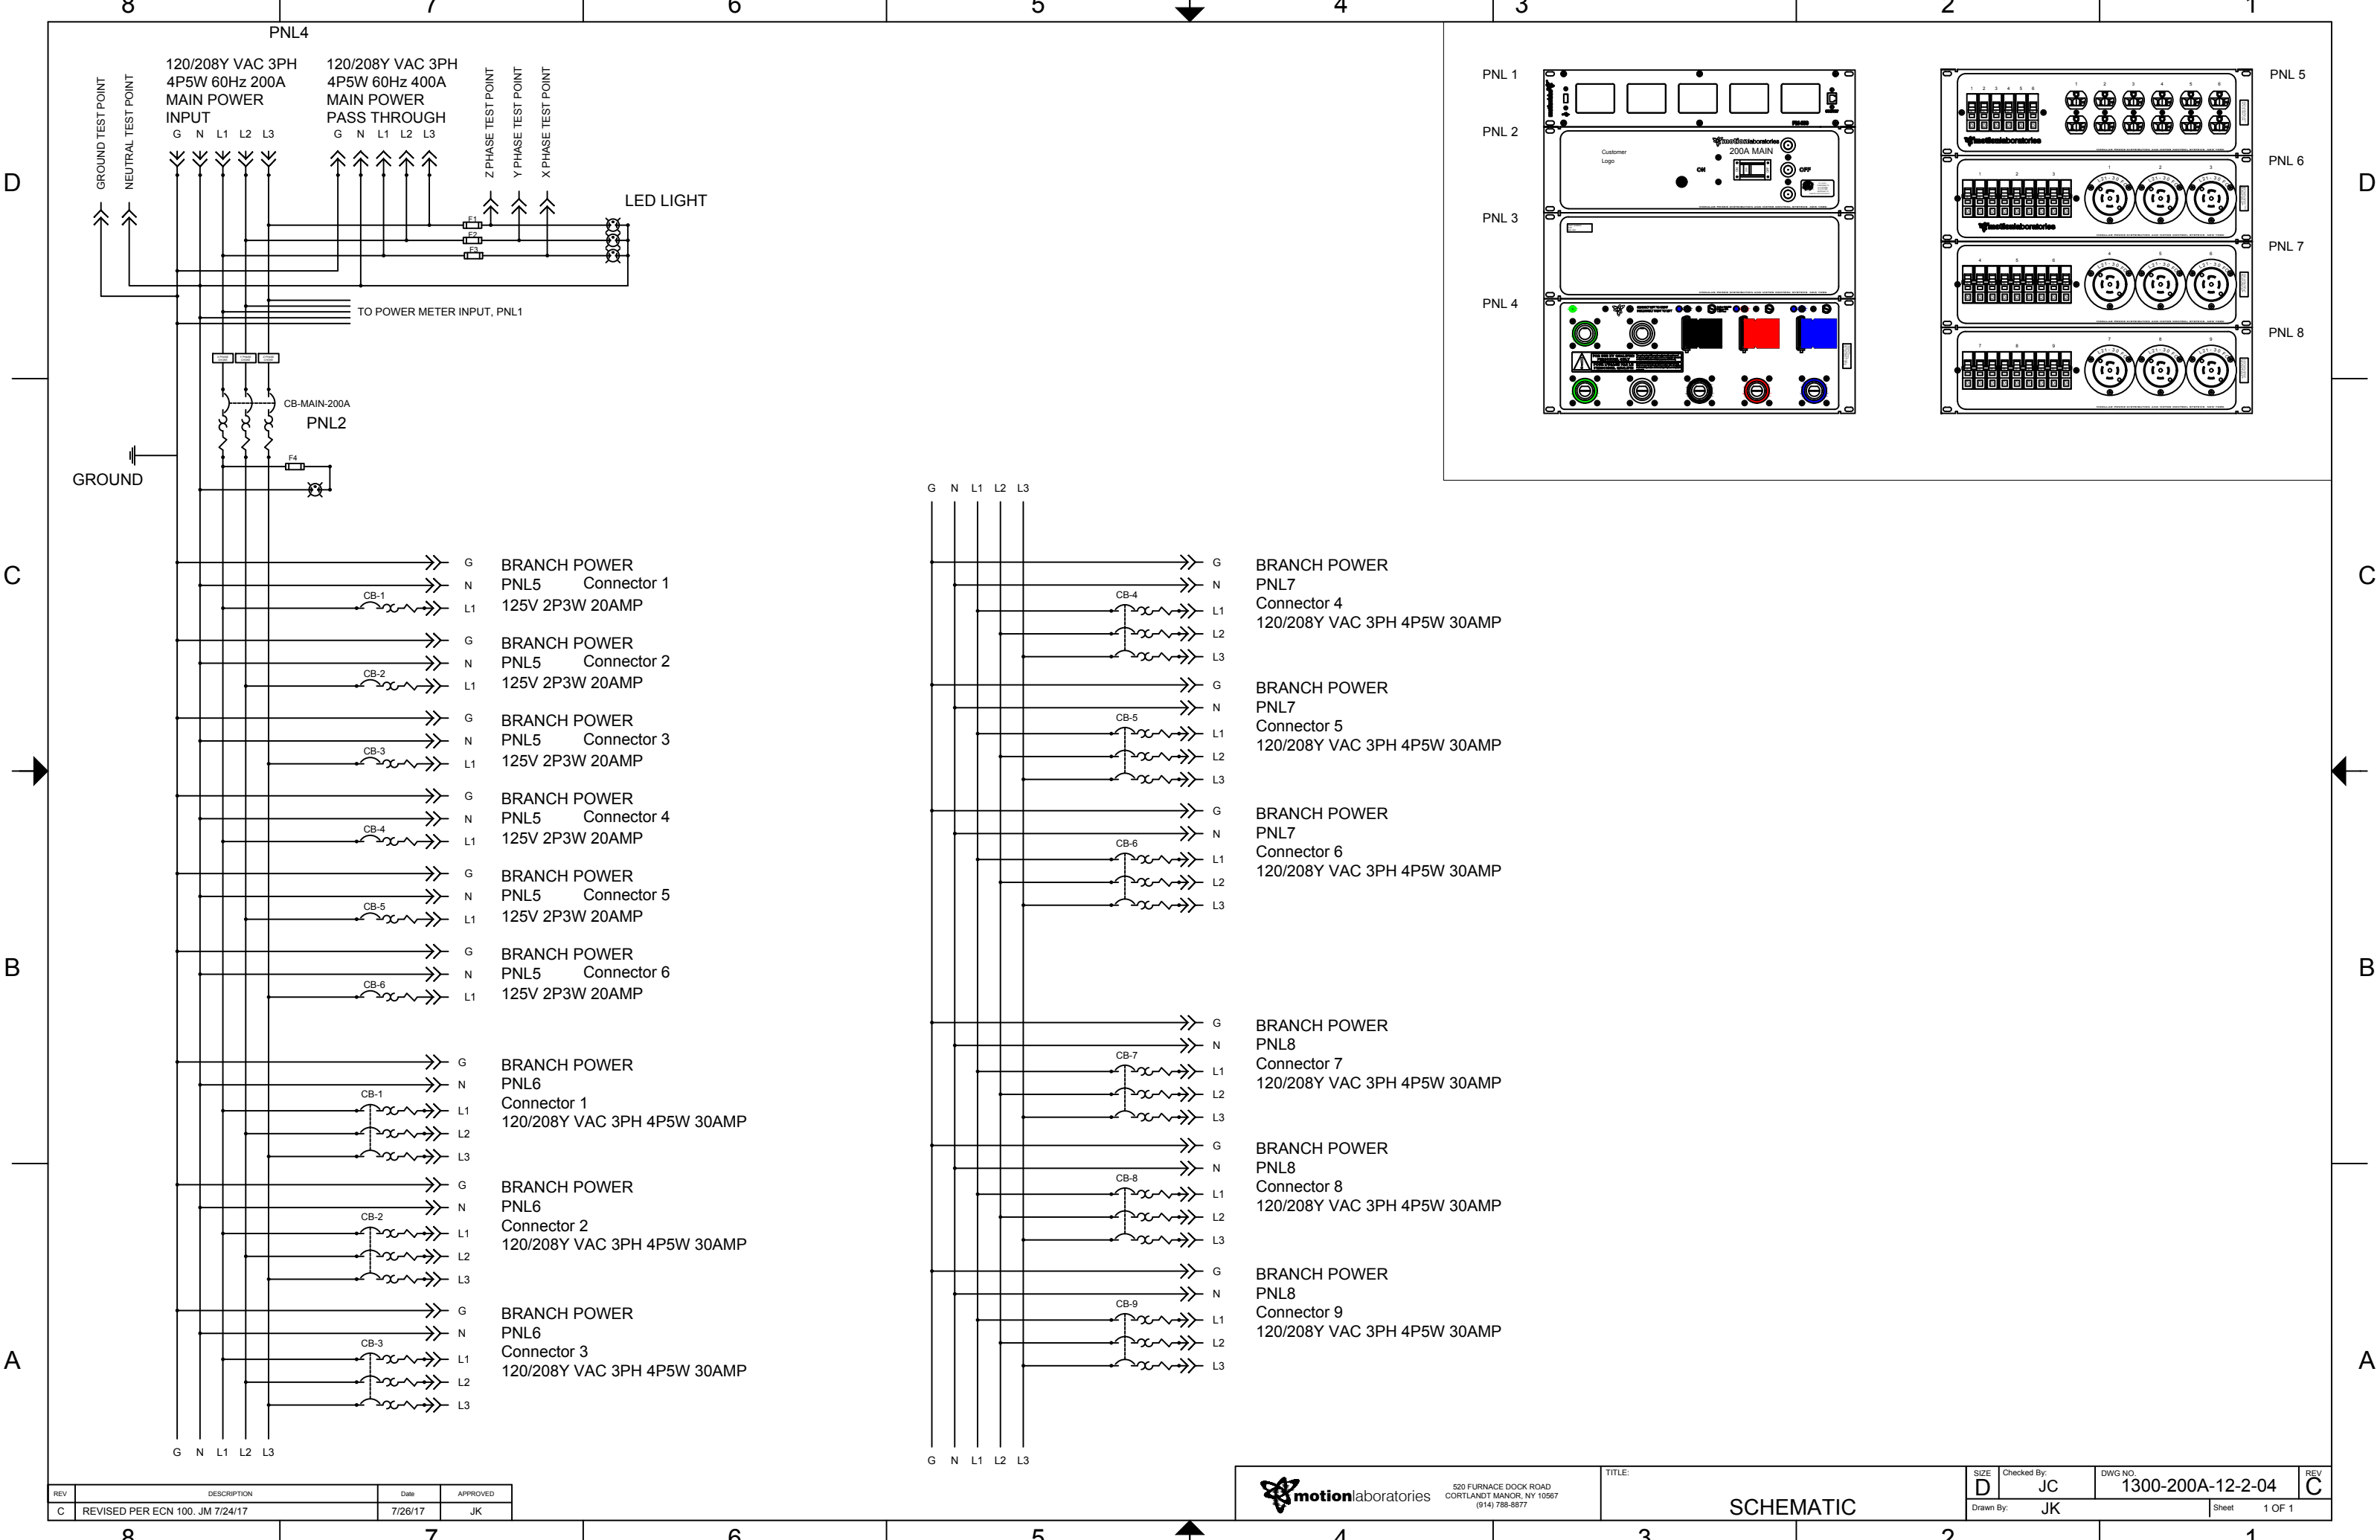

520 FURNACE DOCK ROAD
CORTLANDT MANOR, NY 10567
(914) 786-6677

TITLE:
SCHEMATIC

SIZE D	Checked By: JC	DWG NO. 1300-200A-12-2-04	REV C
Drawn By: JK		Sheet	1 OF 1