

D

C

B


A

D

C

B

A

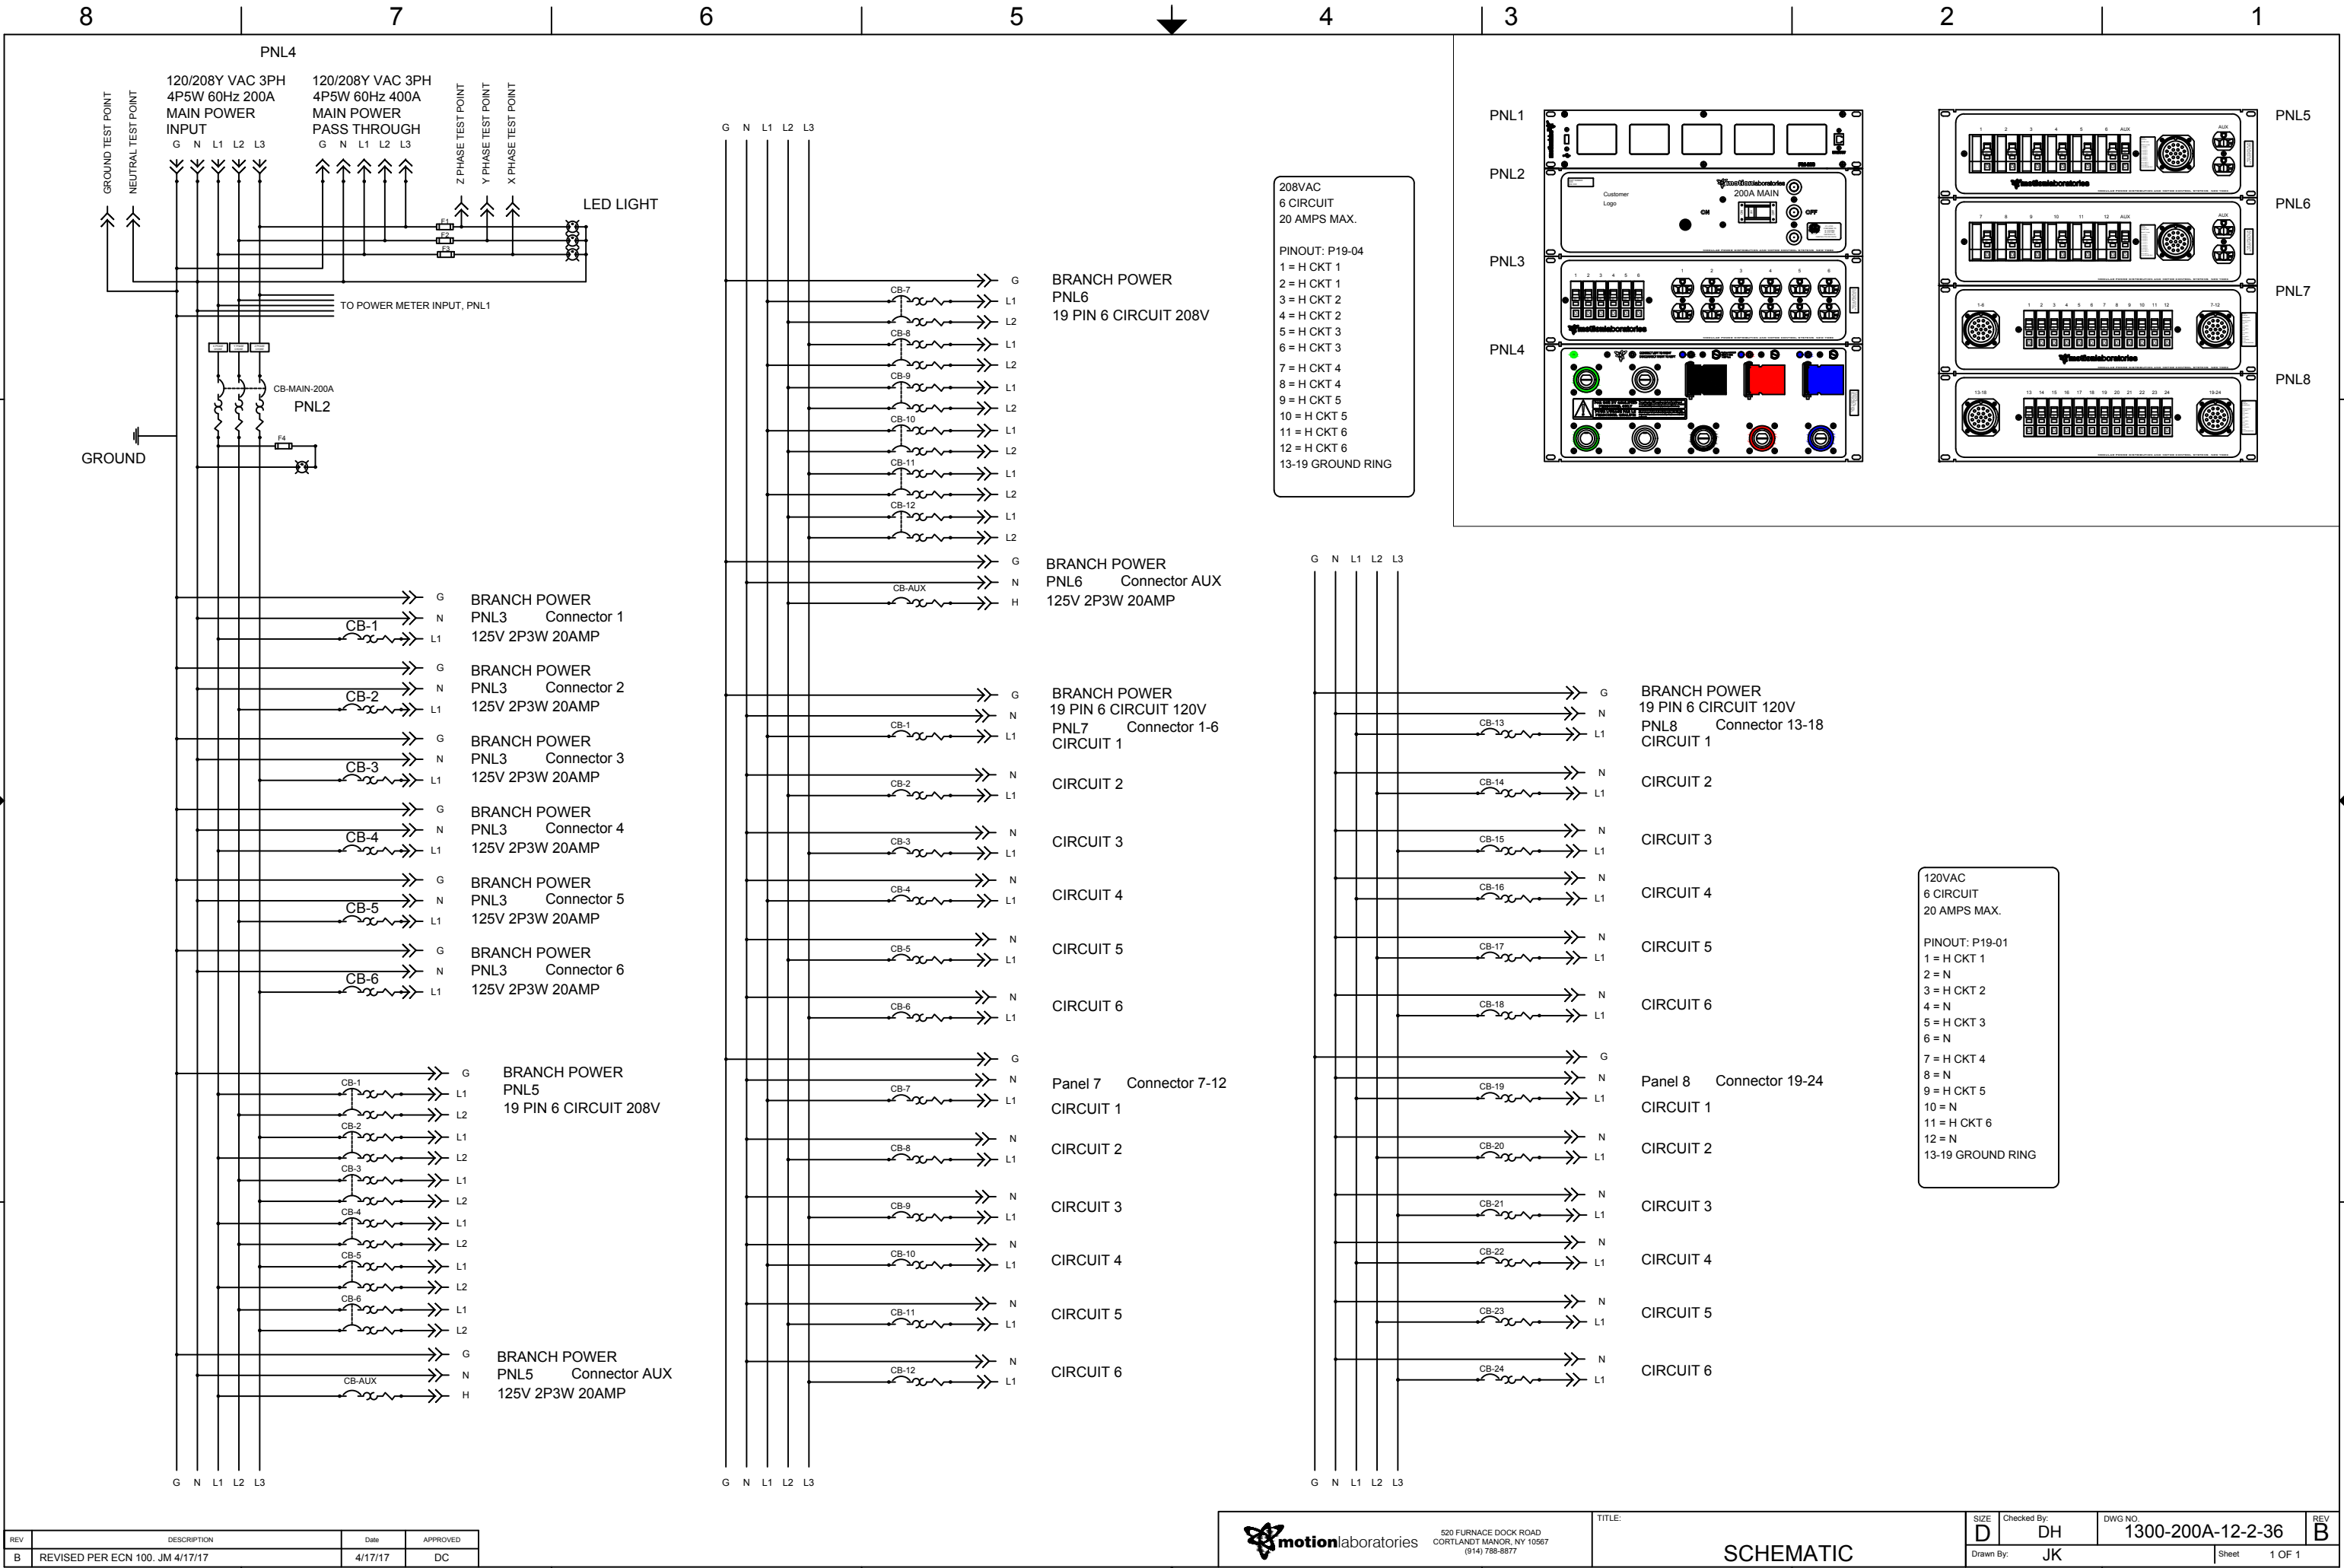

REV	DESCRIPTION	Date	APPROVED
B	REVISED PER ECN 100, JM 4/17/17	4/17/17	DC

	520 FURNACE DOCK ROAD CORTLANDT MANOR, NY 10567 (914) 786-8677	TITLE:	SIZE	Checked By:	DWG NO.	REV
		SCHEMATIC	D	DH	1300-200A-12-2-36	B
Drawn By: JK					Sheet 1 OF 1	