


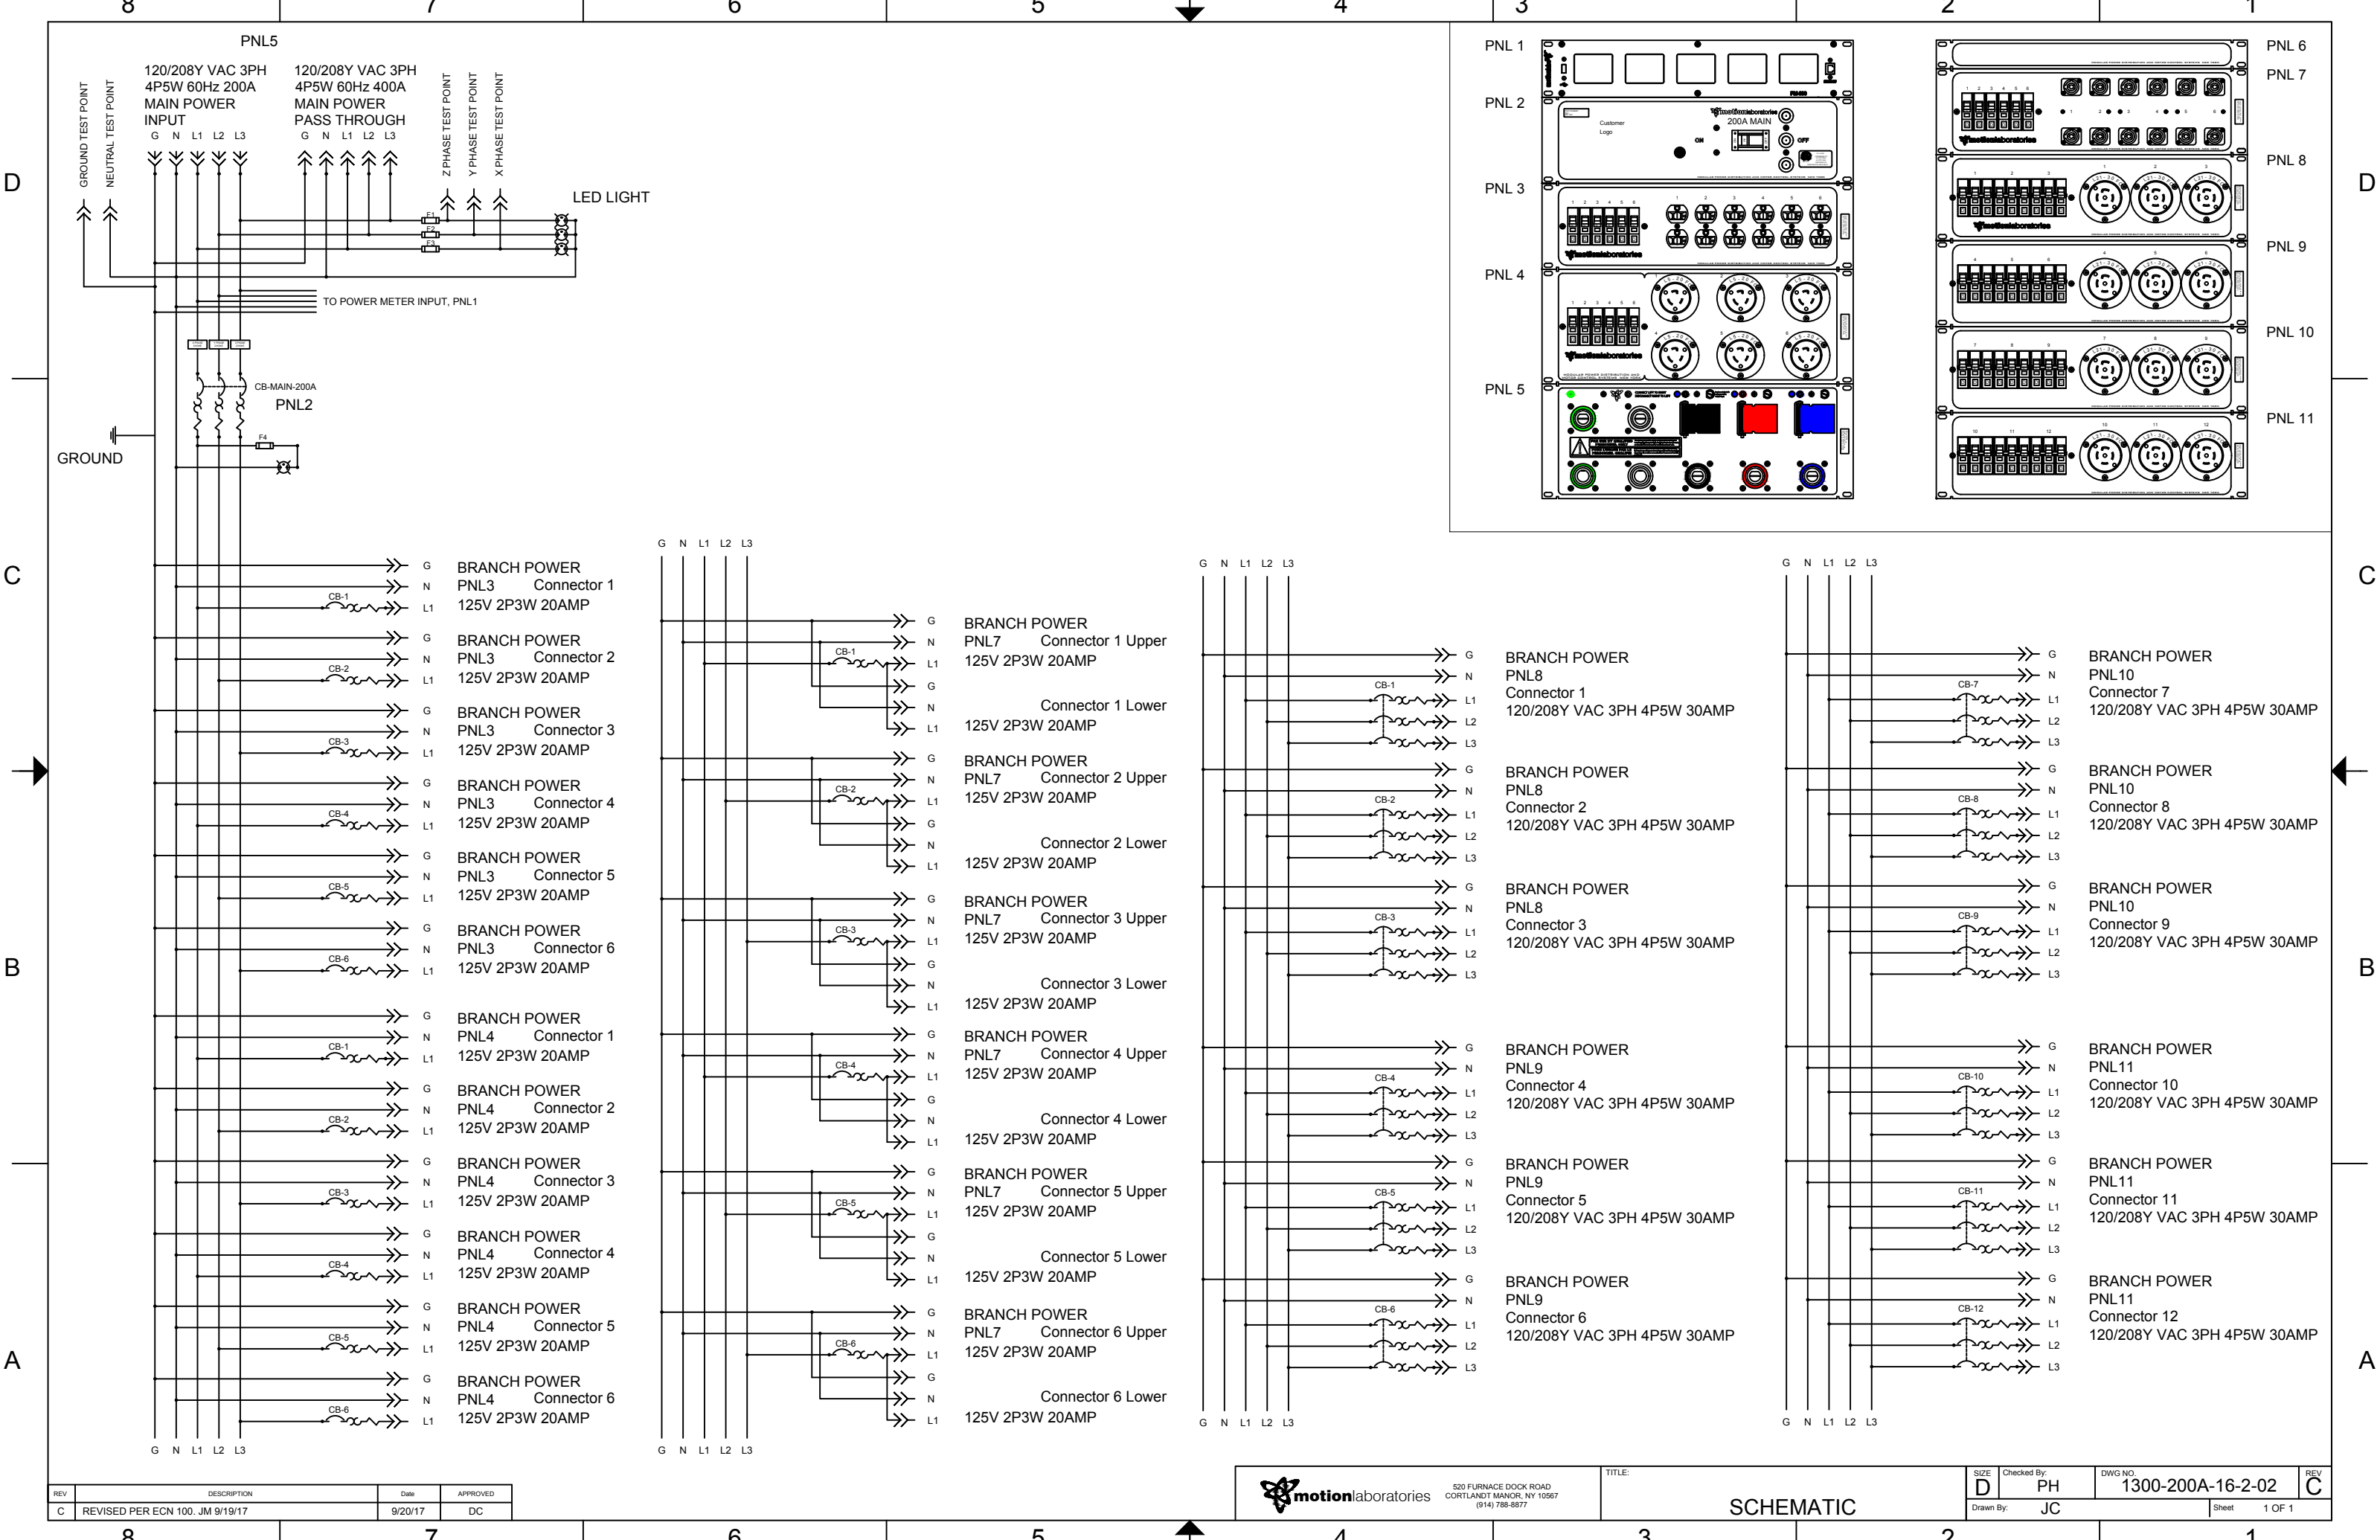

REV	DESCRIPTION	Date	APPROVED
C	REVISED PER ECN 100, JM 9/19/17	9/20/17	DC



520 FURNACE DOCK ROAD
CORTLANDT MANOR, NY 10567
(914) 796-6677

TITLE:
SCHEMATIC

SIZE D	Checked By: PH	DWG NO. 1300-200A-16-2-02	REV C
Drawn By: JC		Sheet 1 OF 1	