



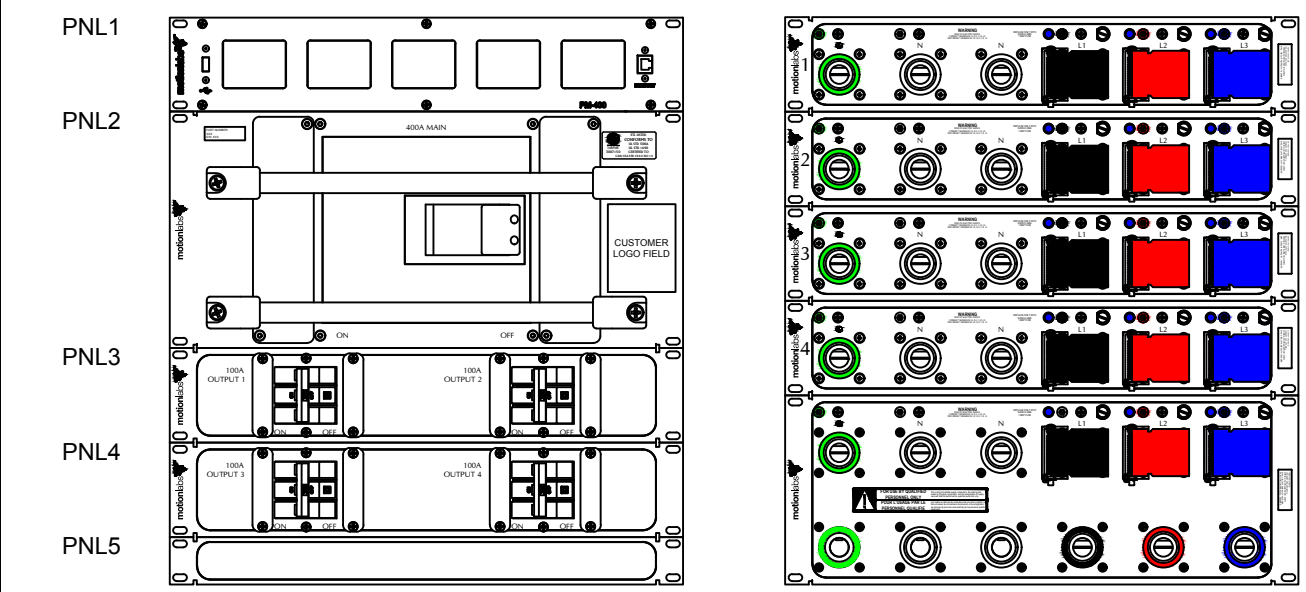

REV	DESCRIPTION	Date	APPROVED
D	REVISED PER ECN 100, JK 10/16/18	10/18/18	DC

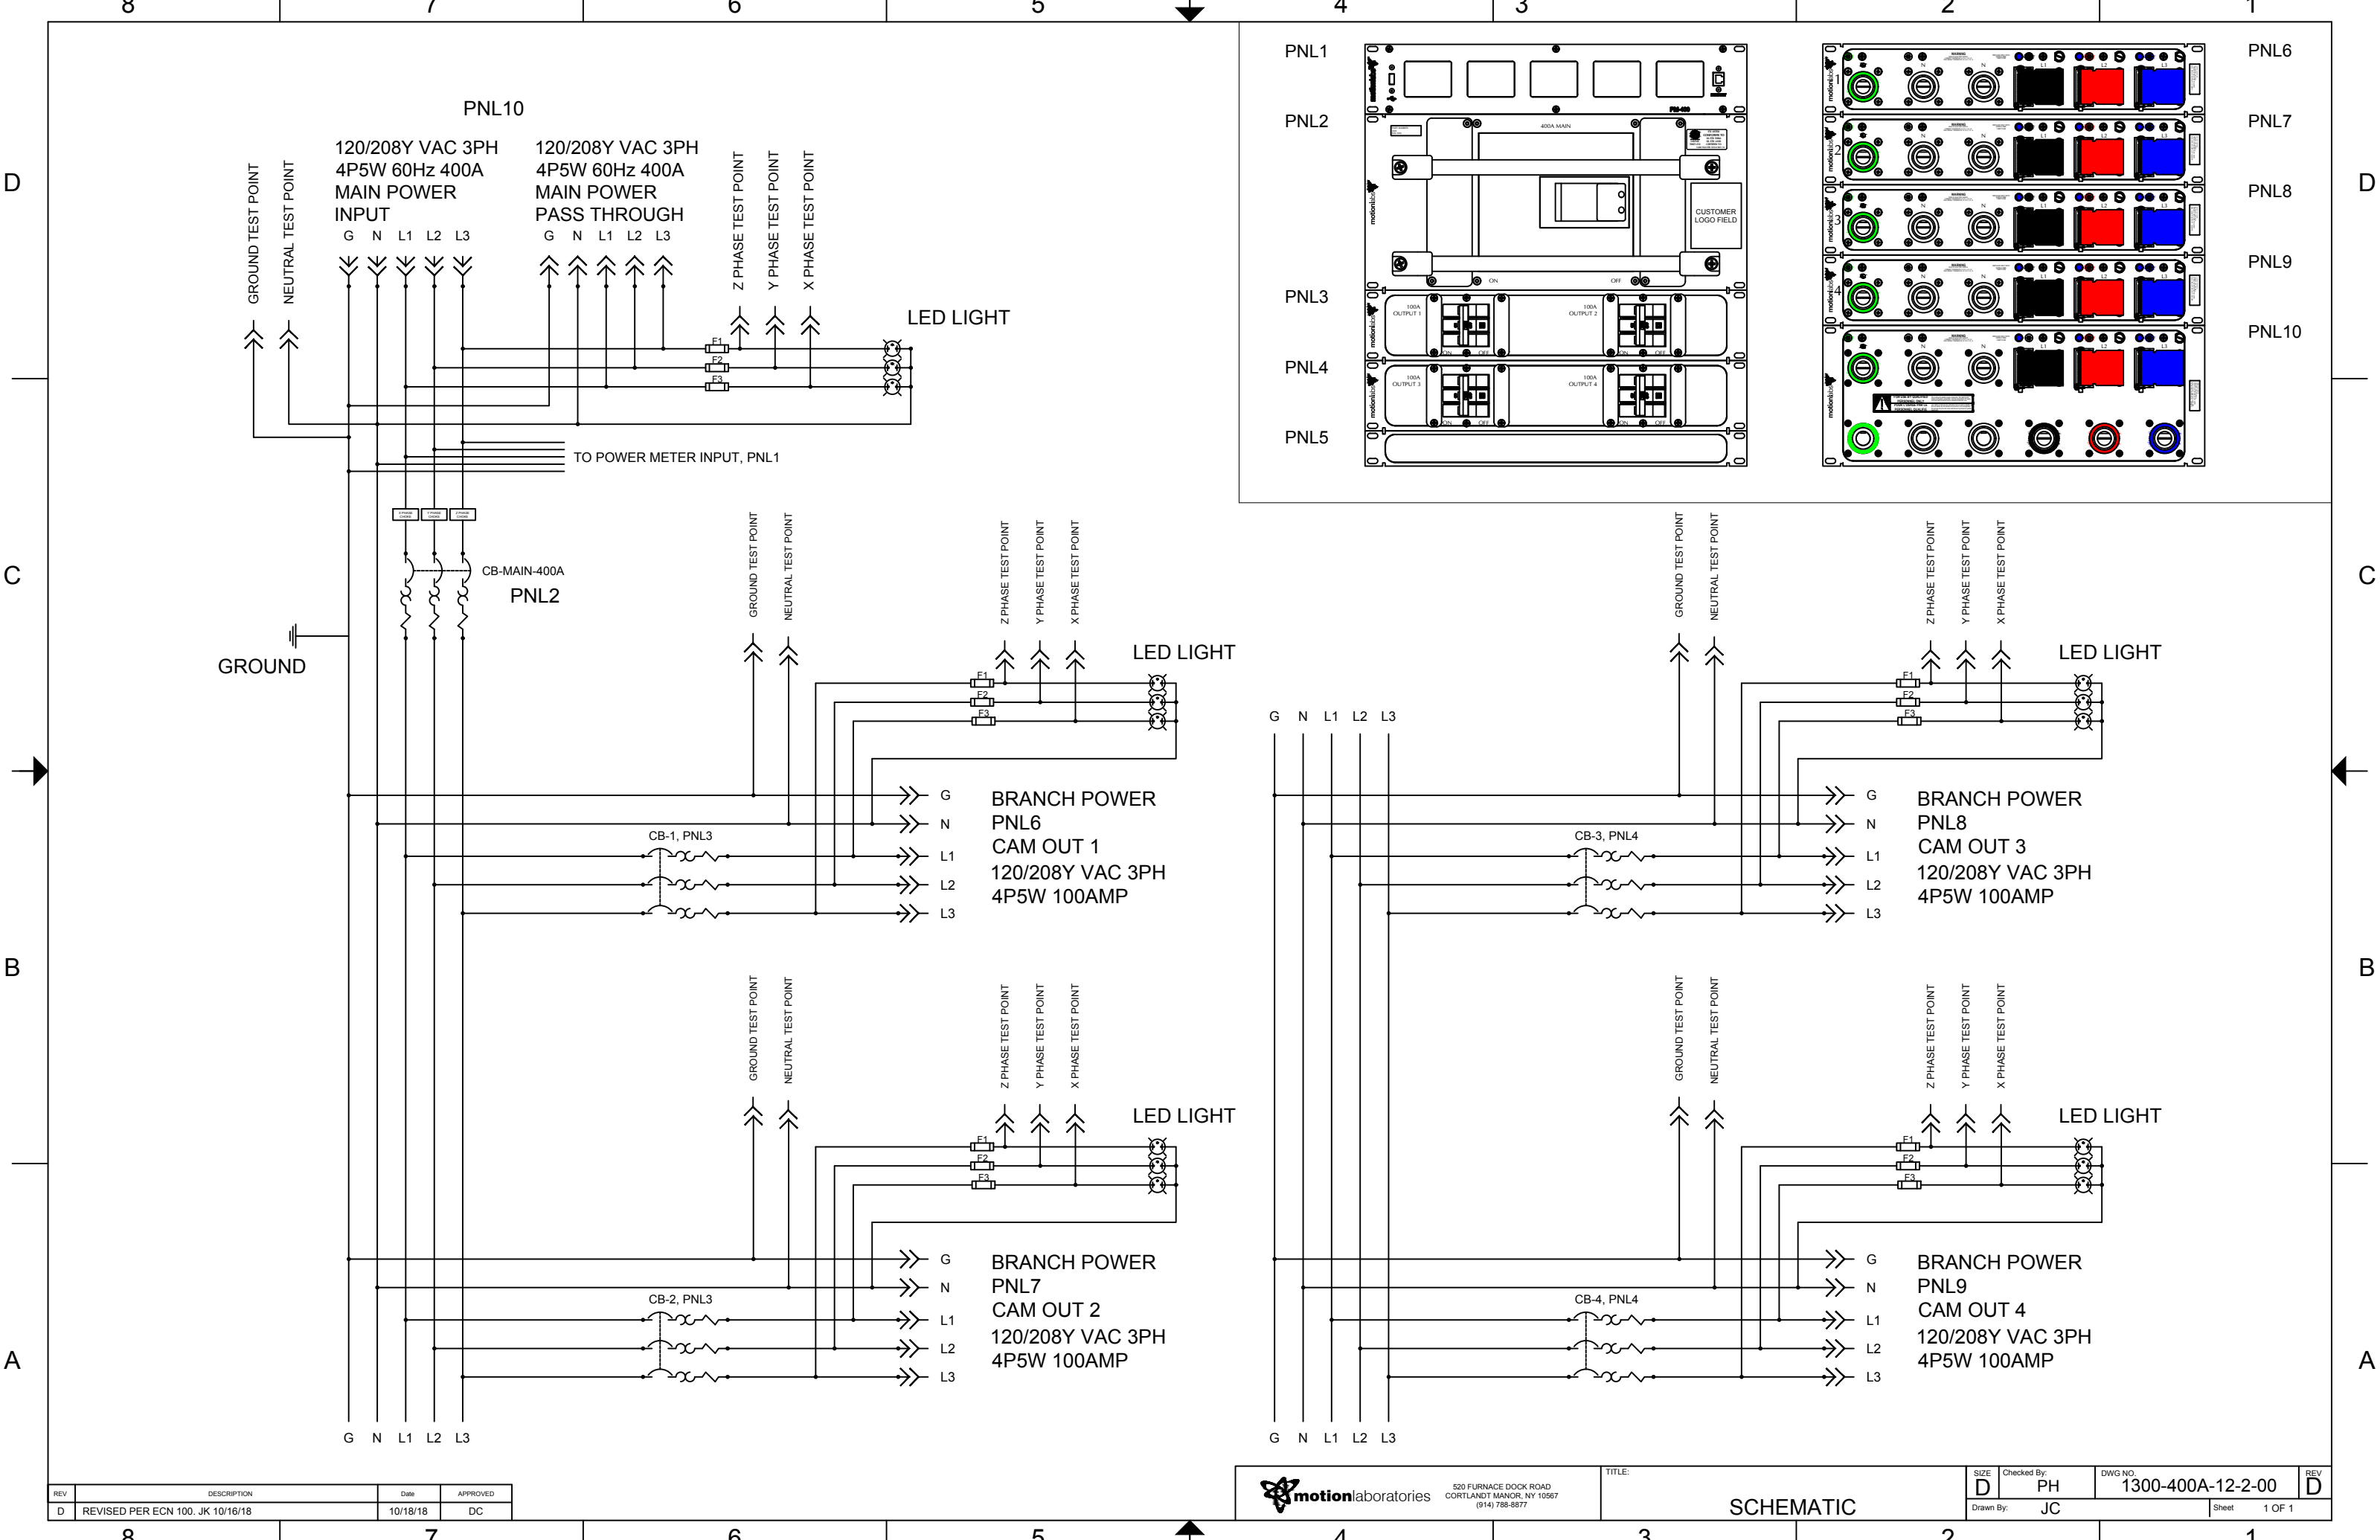

520 FURNACE DOCK ROAD
CORTLANDT MANOR, NY 10567
(914) 786-6677

TITLE:
SCHEMATIC

SIZE D	Checked By: PH	DWG NO. 1300-400A-12-2-00	REV D
Drawn By: JC		Sheet 1 OF 1	