

D

C

B


A

D

C

B

A

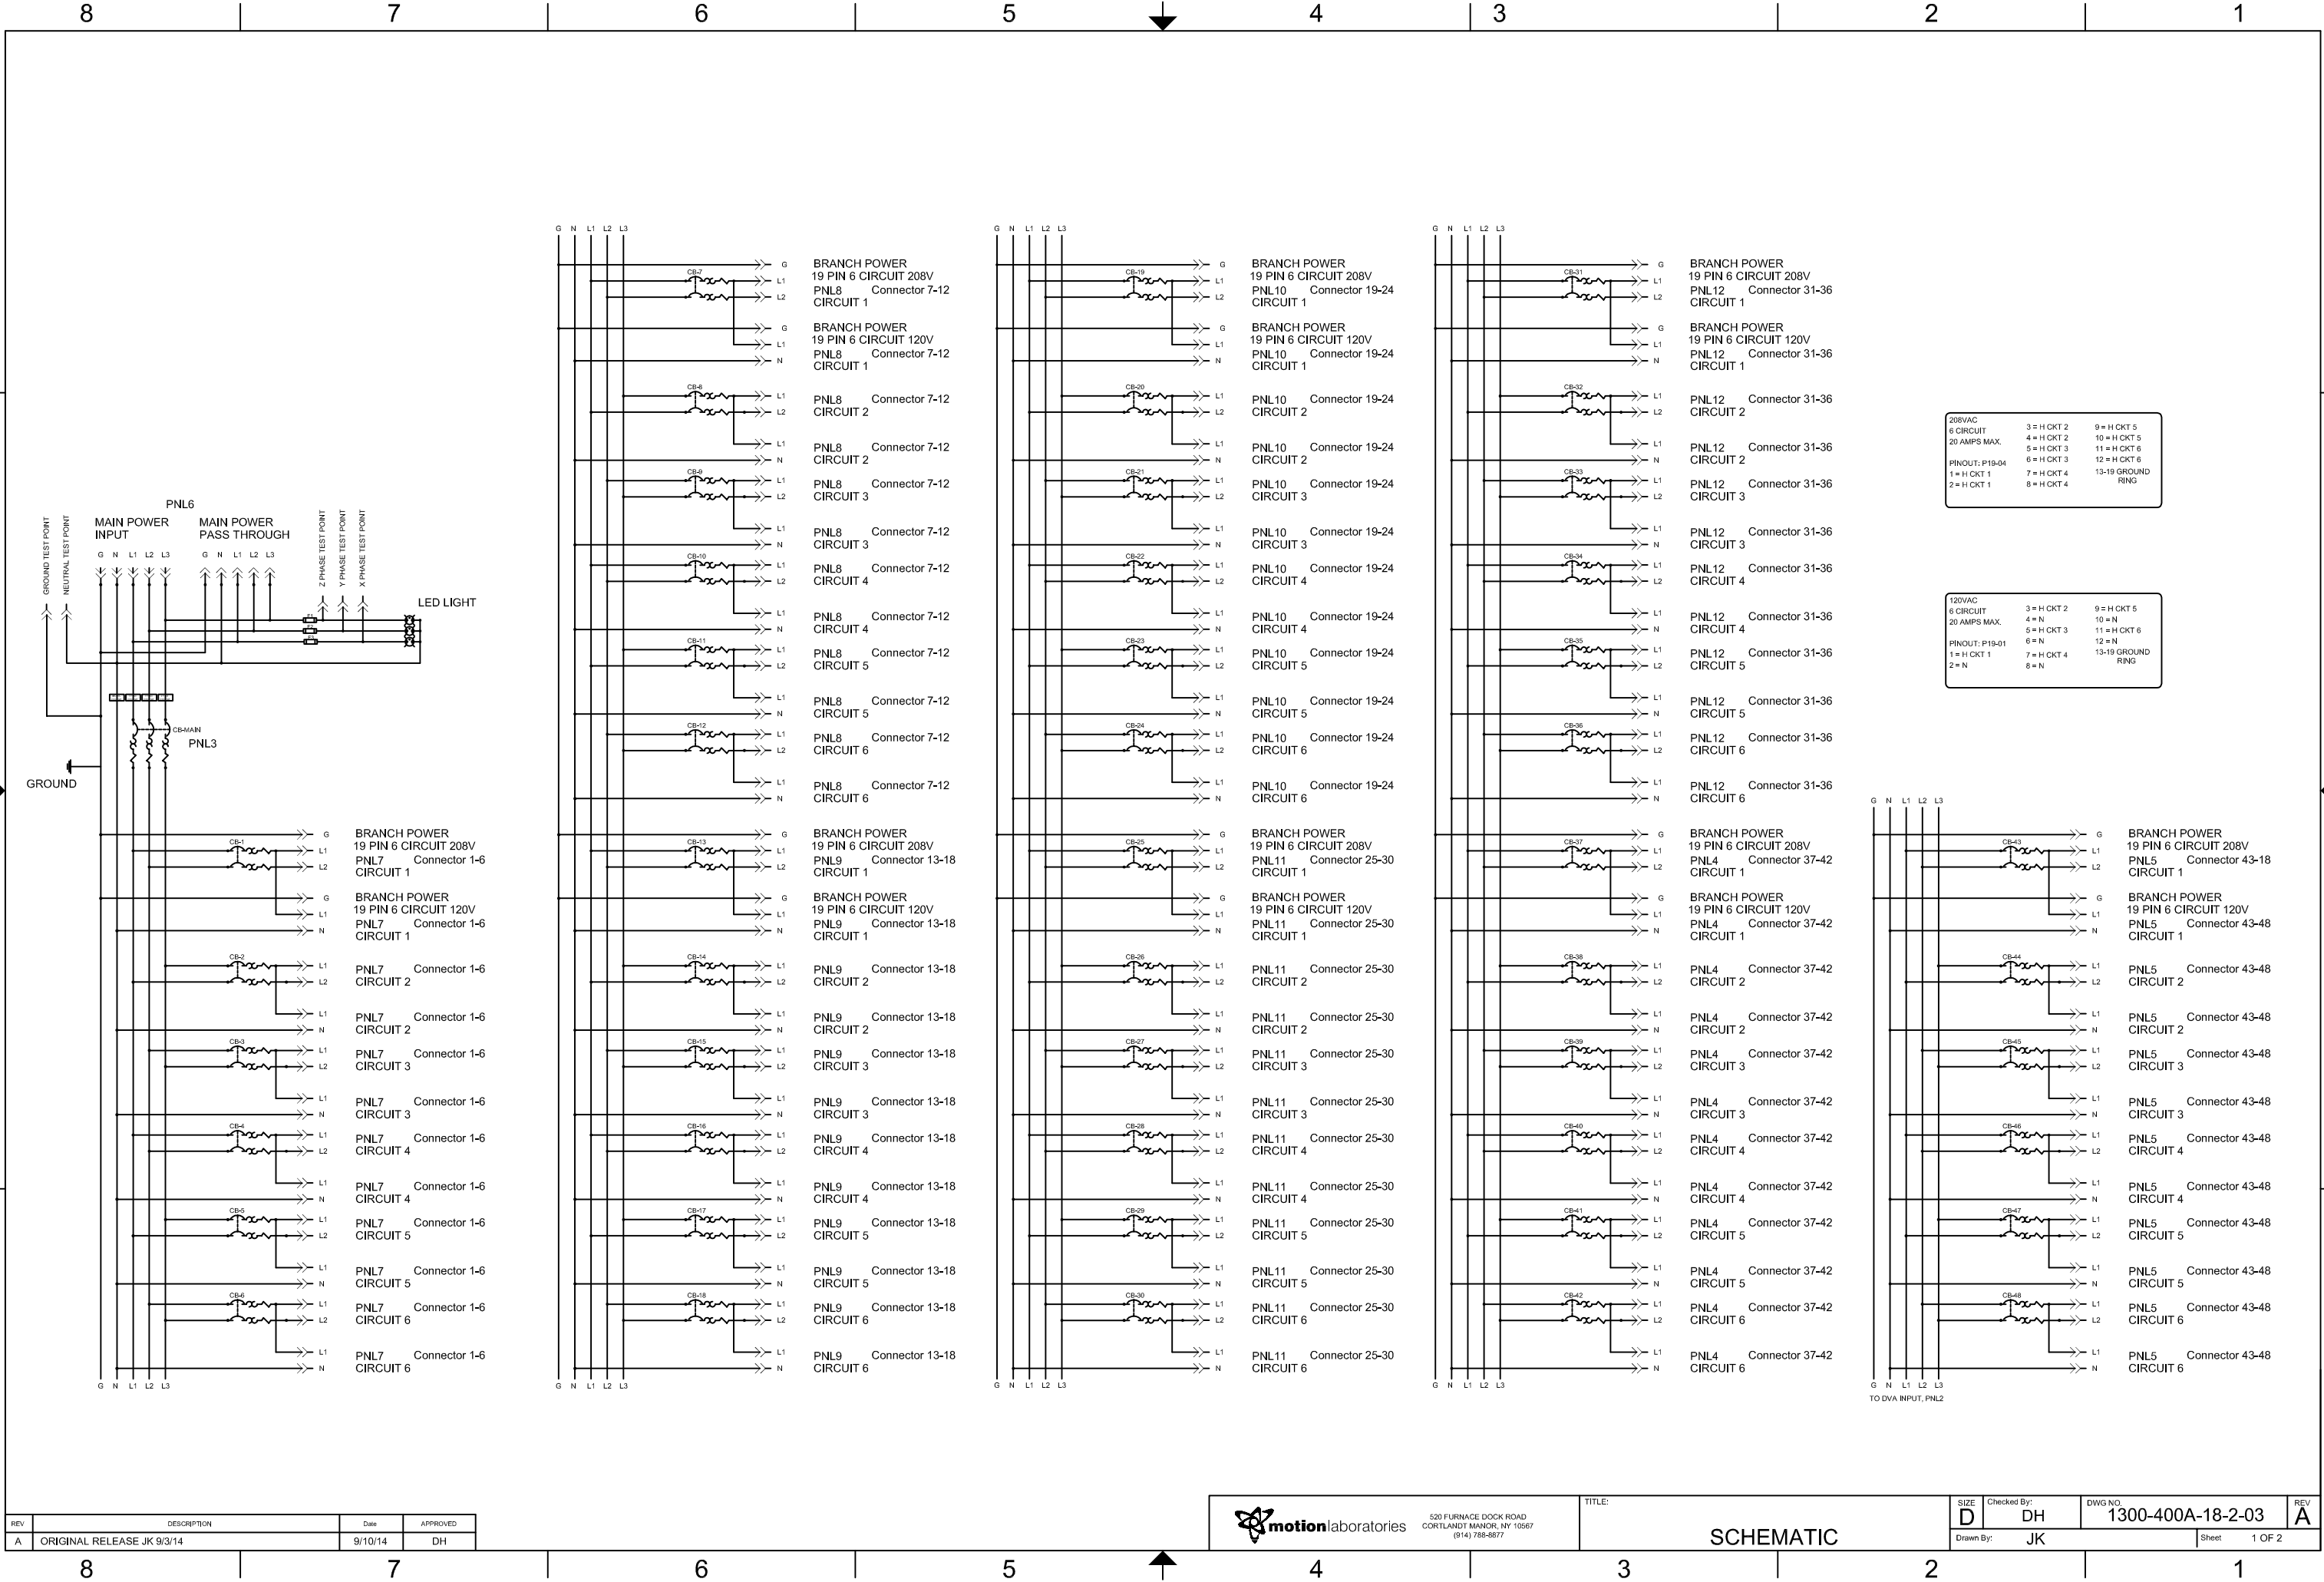

REV	DESCRIPTION	Date	APPROVED
A	ORIGINAL RELEASE JK 9/3/14	9/10/14	DH



520 FURNACE DOCK ROAD
CORTLANDT MANOR, NY 10567
(914) 788-8877

TITLE:
SCHEMATIC

SIZE D	Checked By: DH	DWG NO. 1300-400A-18-2-03	REV A
Drawn By: JK		Sheet 1 OF 2	