


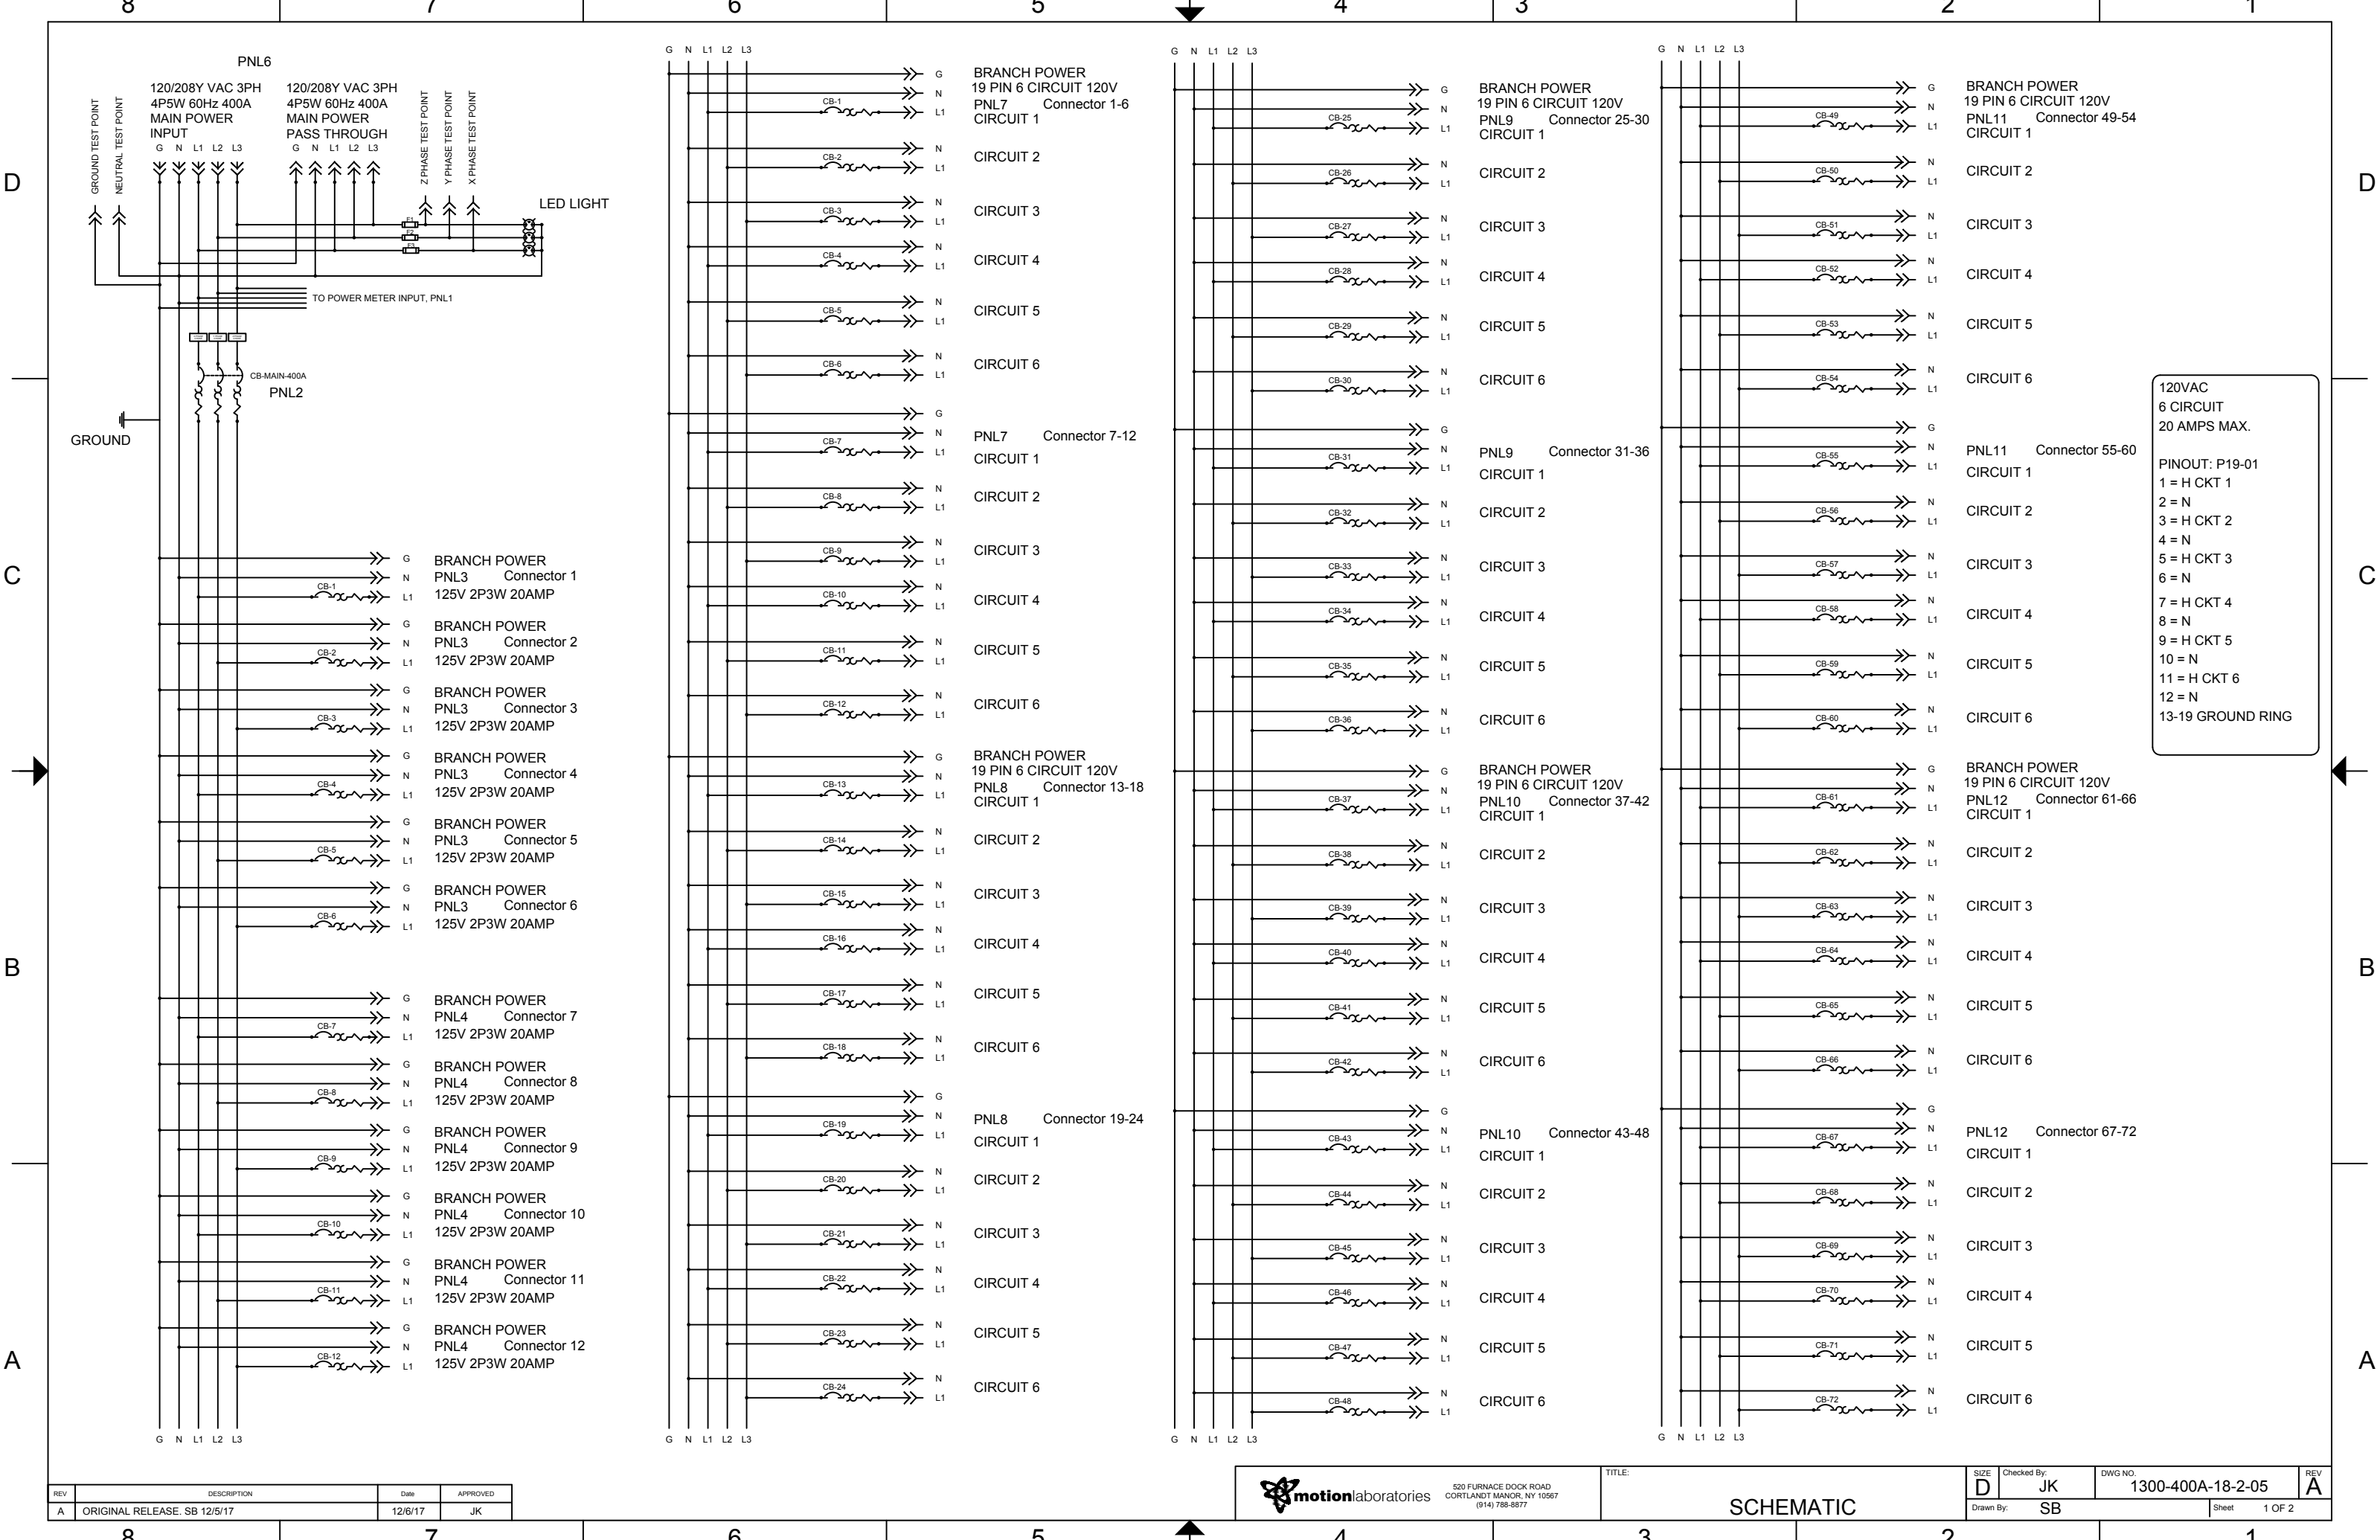

REV	DESCRIPTION	Date	APPROVED
A	ORIGINAL RELEASE. SB 12/5/17	12/6/17	JK

	520 FURNACE DOCK ROAD CORTLANDT MANOR, NY 10567 (514) 796-6677	TITLE: SCHEMATIC		SIZE: D	Checked By: JK	DWG NO. 1300-400A-18-2-05	REV: A
				Drawn By: SB	Sheet 1 OF 2		